

SECTION 01 Existing Section

Revision	Date	Description
-	30/04/2021	Planning
-	-	-
-	-	-
-	-	-
-	-	-
-	-	-

All dimensions in mm unless otherwise stated

This drawing is to be read in conjunction with all relevant contract documents


This drawing is to be read in conjunction with all engineer's drawings

Do not scale from this drawing

Report any errors, contradictions, & omissions to the architect as soon as possible

4SA accepts no liability for any alterations, additions to or discrepancies arising out of changes to background information which occur after it is issued by 4SA.

KEY

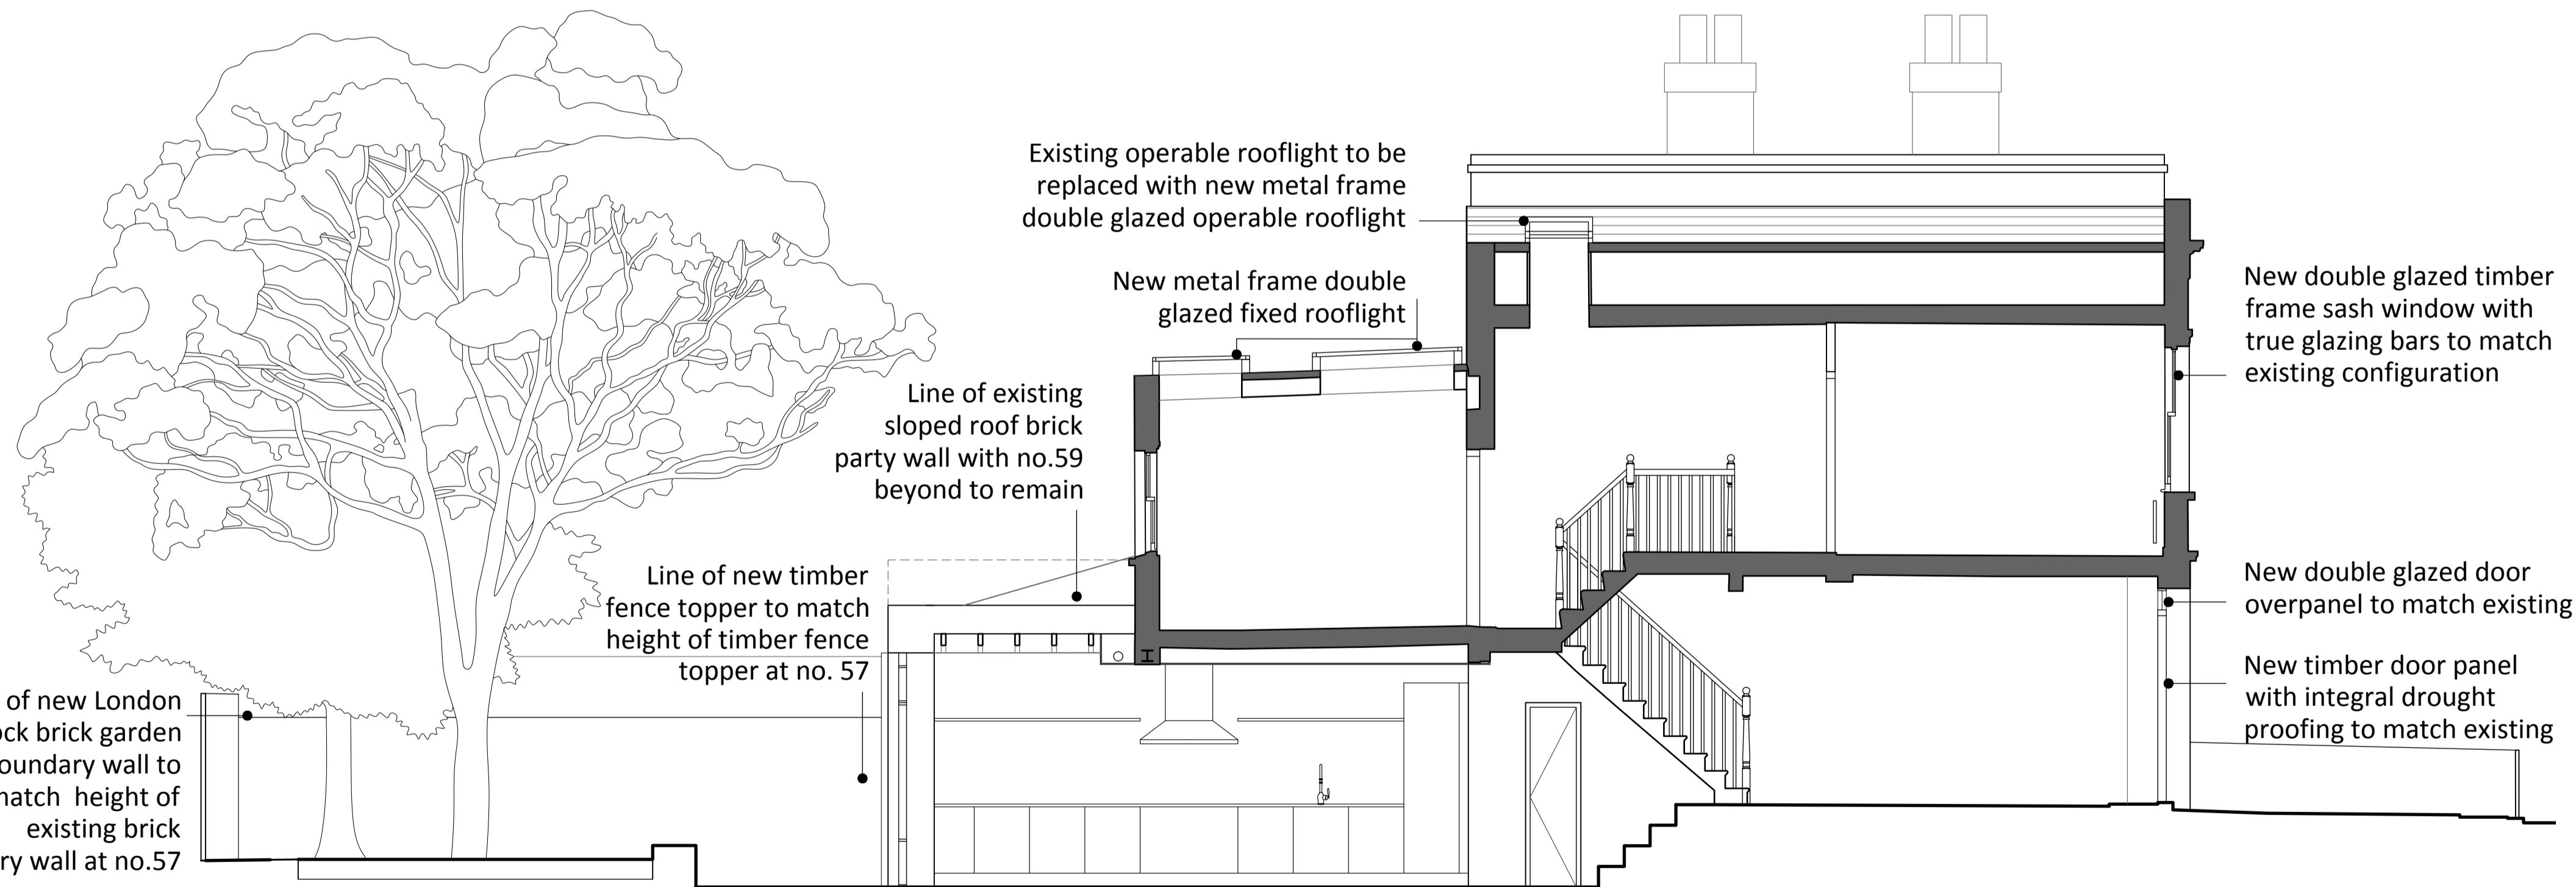

SECTION 02 Proposed Section

4SA

T: +44 7474 907661
E: info@4sarchitecture.co.uk

Project
Trinity Gardens

Project Number
21-003

Drawing Title
Existing and Proposed Sections

Drawing Number
P400

Date
12/04/2021

Scale
1:100 @ A3 /
1:50 @ A1

Revision
-

This site has not been subject to a full measured survey and as such this drawing should be used solely for the purposes of planning submissions/approvals. Check all dimensions on site and report any discrepancies to the architect immediately.

This drawing and design work therein are the copyright of 4S Architecture Ltd.