

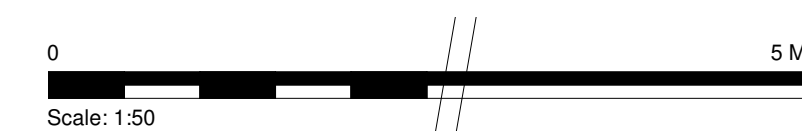
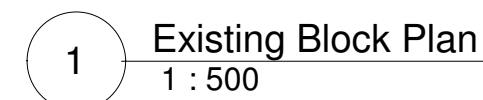
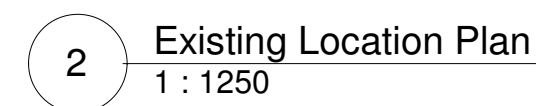


PAILED DIMENSIONS CONTRACTORS IN PREFERENCE TO  
SUB-CONTRACTORS  
AND SUPPLIERS MUST VERIFY ALL DIMENSIONS ON SITE  
BEFORE PROCEEDING. ANY DISCREPANCIES ARE TO BE  
REPORTED IMMEDIATELY BEFORE PROCEEDING.

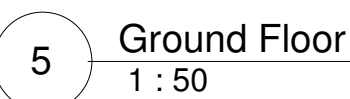

RWP rainwater pipe  
SVP soil vent pipe  
WM washing machine  
TD tumble drier  
OV oven/grill/hob  
FF fridge/freezer  
FD fire door  
FE fire egress window  
SE storey exit  
MH manhole  
GIFA gross internal floor area

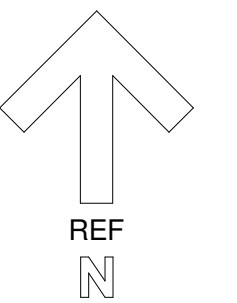

## PLANNING

Client	Mr & Mrs N. Hinge		
Project	Attic Conversion		
Property Address	Trewavas House, 8 Polwither Road, Penzance, Cornwall, TR18 4JS		
Drawing Title	Existing Site Plans & Floor Plans		
Project Number	100	Date	04/05/2021
Drawing Number	001	Rev	-
Scale: @A1	As Shown	Drawn by: TG	Checked by: TG