
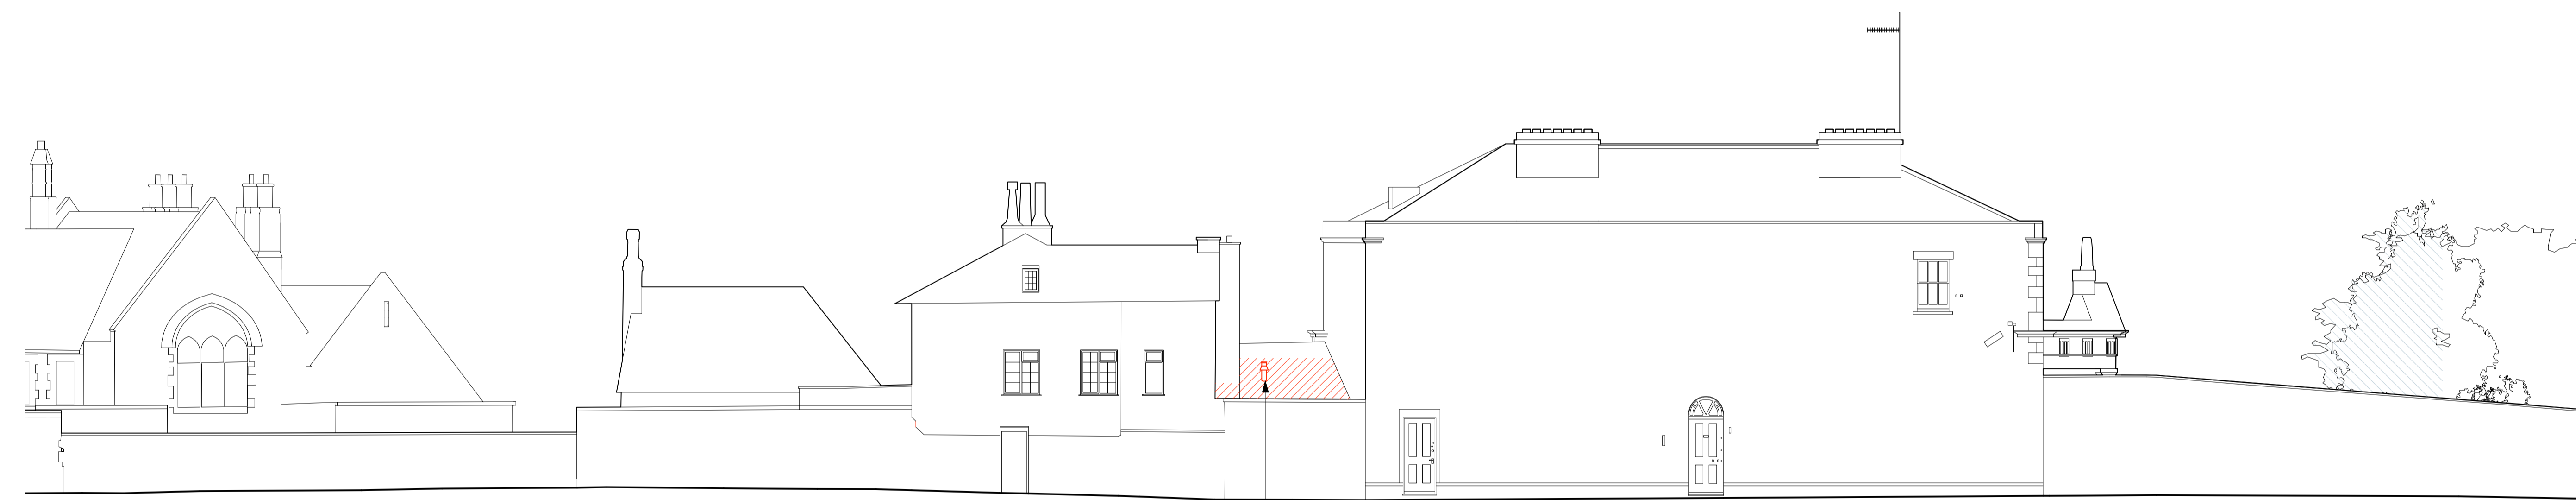


NOTE: The contractor is responsible for the checking of all the dimensions and levels. There should be checked prior to starting of the construction and before commencement of the work on site. All discrepancies should be brought to the immediate attention of the Contract Administrator.

LOCATION PLAN:

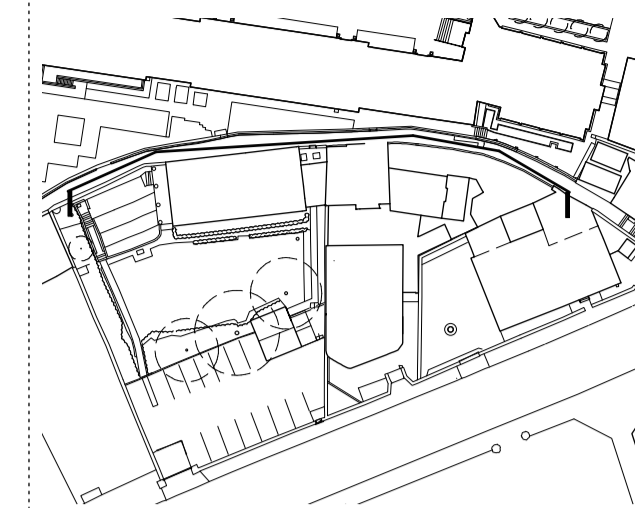


Proposed boiler flue roof termination
(Proposed roofing works hatched)

LAW CENTRE

CASTLE HILL HOUSE

CANAL HOUSE

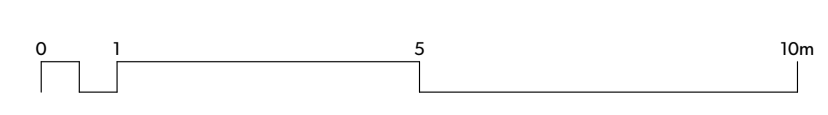

P01	20.05.21	PLANNING	PC	R/S
rev	date	notes	drawn	checked

DESIGNENGINE
ARCHITECTS

Castle Hill House	May 2021	1:100 @ A1
St Peter's College	Proposed Sections & Elevations East	

PLANNING	1825-P-521	P01
----------	------------	-----