


SCALE BAR 1:100

0m

10m

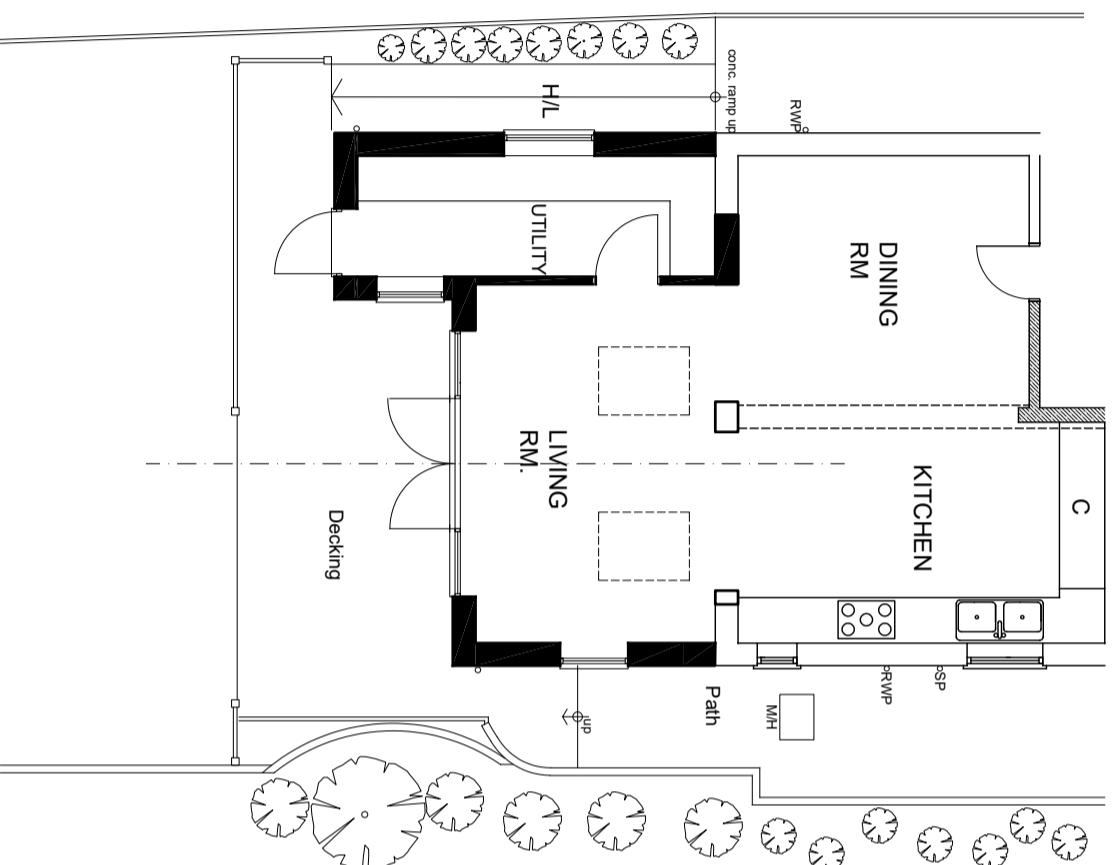


GROUND FLOOR PLAN - AS PROPOSED



REVISIONS:

PLANNING ISSUE

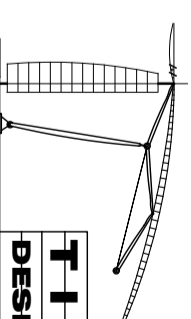

TILBY
DESIGN LTD.

Architectural + Design Services

KINGS COTTAGE, UPPER STREET, KINGSDOWN, DEAL, KENT, CT14 8BJ.

TEL : 01304 373806 MOBILE : 07810 395968

E-MAIL: tilbydesignltd@yahoo.co.uk WEBSITE: tilby-design-ltd.com

Client

MR C MORGAN & MS C GRAHAM

Project

**PROPOSED REAR EXTENSION & ALTERATIONS -
HILLRISE, CHURCH CLIFF, KINGSDOWN, CT14 8AT.**

Drawing Title

AS PROPOSED - GROUND FLOOR PLAN

Date	Scale	Drawn by
JUNE 2021	1:100 @ A3	DCT

Project No.	Drawing No.	Revision
2021(26)	07	