



Please do not scale from this drawing.
All dimensions should be checked on site prior to commencing construction work.
If in doubt please ask.

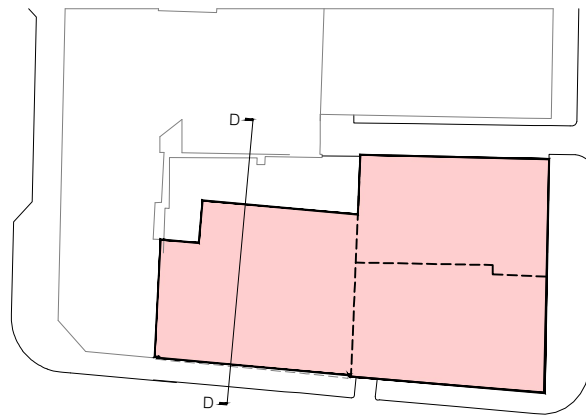

KEY PLAN
NTS

ROOM TYPES	
CIRCULATION	
VERTICAL CIRCULATION	
FOH - ENTRANCE	
FOH - ACTIVITY SPACES	
BOH	
SMART GUEST ROOM	
NEO GUEST ROOM	
LIBERTY GUEST ROOM	
GRANDE GUEST ROOM	
ACCESSIBLE GUEST ROOM	

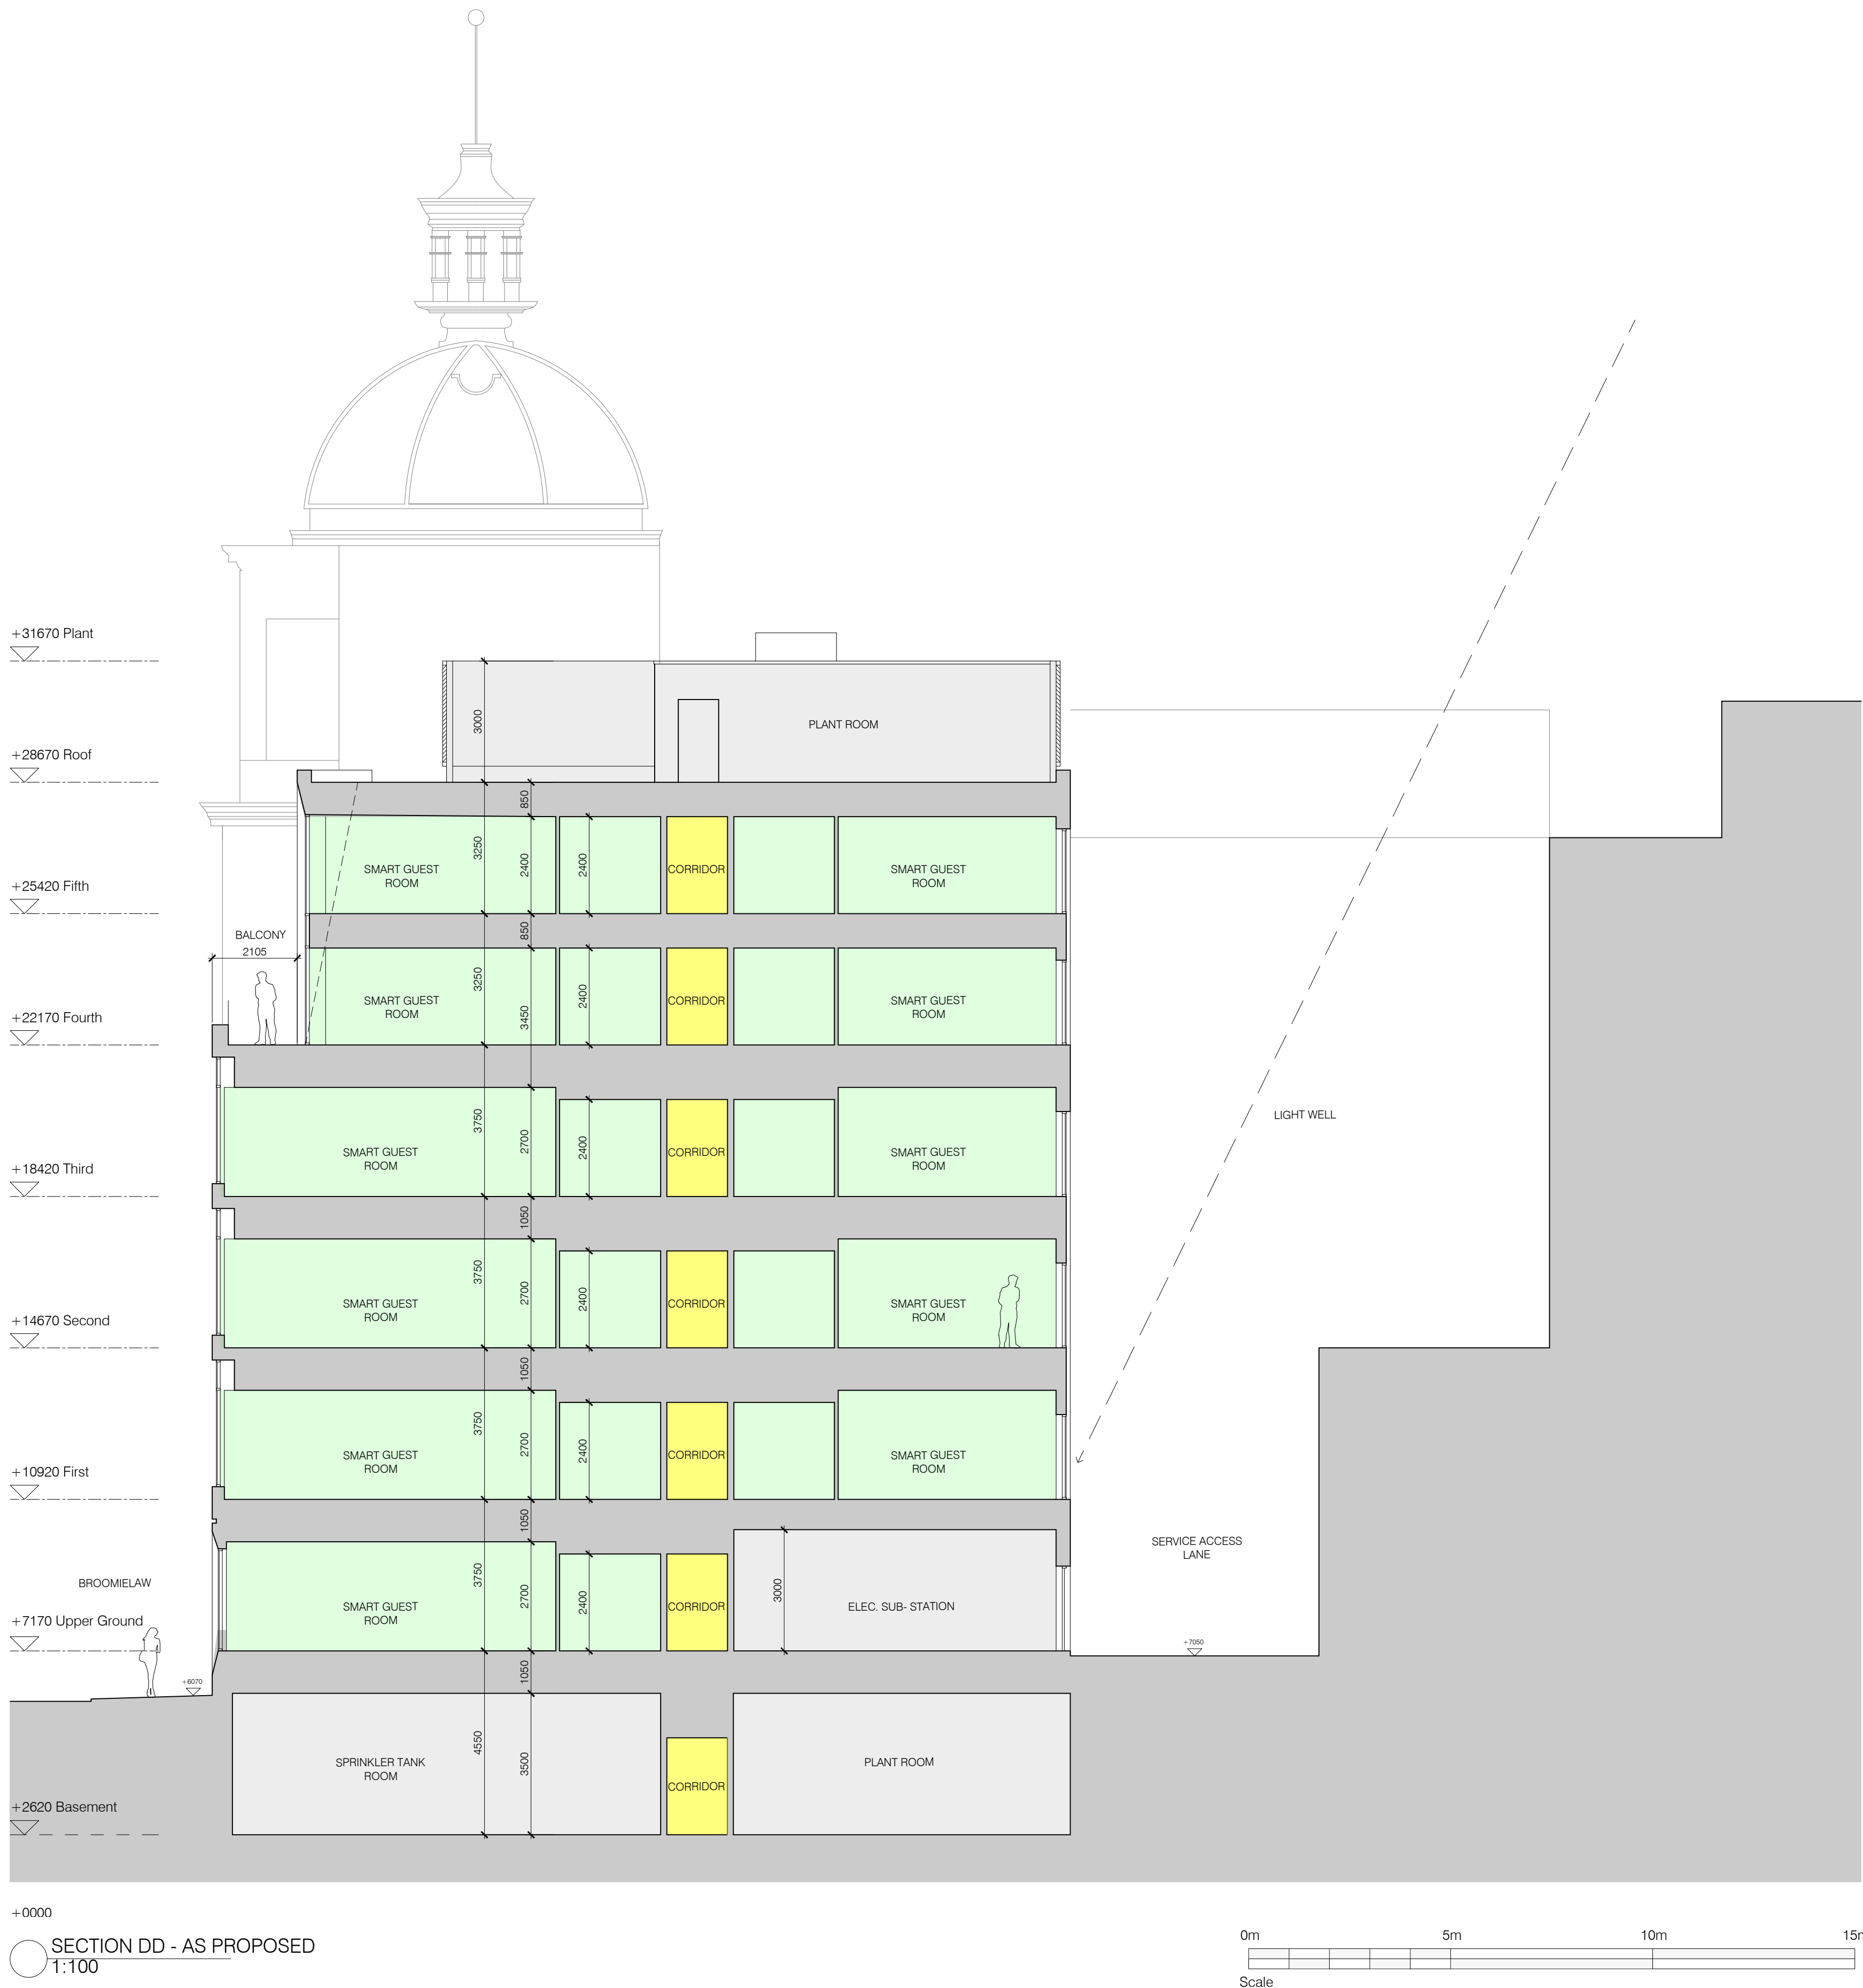

Rev No	Description	Date
REVISIONS		

mosaic
architecture + design

3rd Floor
226 West George Street
Glasgow
G2 2PQ

t: 0141 554 6977
e: office@mosaic-ad.com
w: www.mosaic-ad.com

Client
HMH ONE CLYDE LTD

Job Title
THE BROOMIELAW HOTEL
BROOMIELAW
GLASGOW

Drawing Title
SECTION D-D
AS PROPOSED

Scale @ A1	Date	Drawn By
1:100	MAY 21	DC
Job No	Drawing No	Checked
20018	AL(0)1753	NH

PLANNING