

Please do not scale from this drawing.
All dimensions should be checked on site prior to
commencing construction work.
If in doubt please ask.




FLOOR LEVELS
NTS

ROOM TYPES	
	CIRCULATION
	VERTICAL CIRCULATION
	FOH - ENTRANCE
	FOH - ACTIVITY SPACES
	BOH
	SMART GUEST ROOM
	NEO GUEST ROOM
	LIBERTY GUEST ROOM
	GRANDE GUEST ROOM
	ACCESSIBLE GUEST ROOM



BASEMENT FLOOR PLAN - AS PROPOSED
1:100

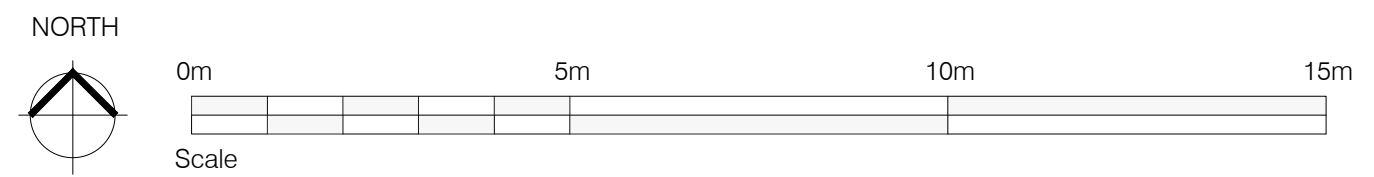

Rev No	Description	Date
REVISIONS		

mosaic
architecture + design

3rd Floor
226 West George Street
Glasgow
G2 2PQ

t: 0141 554 6977
e: office@mosaic-ad.com
w: www.mosaic-ad.com

Client
HMH ONE CLYDE LTD

Job Title
THE BROOMIELAW HOTEL
BROOMIELAW
GLASGOW

Drawing Title
BASEMENT FLOOR PLAN
AS PROPOSED

Scale @ A1	Date	Drawn By
1:100	MAY 21	DC
Job No	Drawing No	Checked
20018	AL(0)1010	NH

PLANNING