


Please do not scale from this drawing.
All dimensions should be checked on site prior to
commencing construction work.
If in doubt please ask.



KEY PLAN
NTS

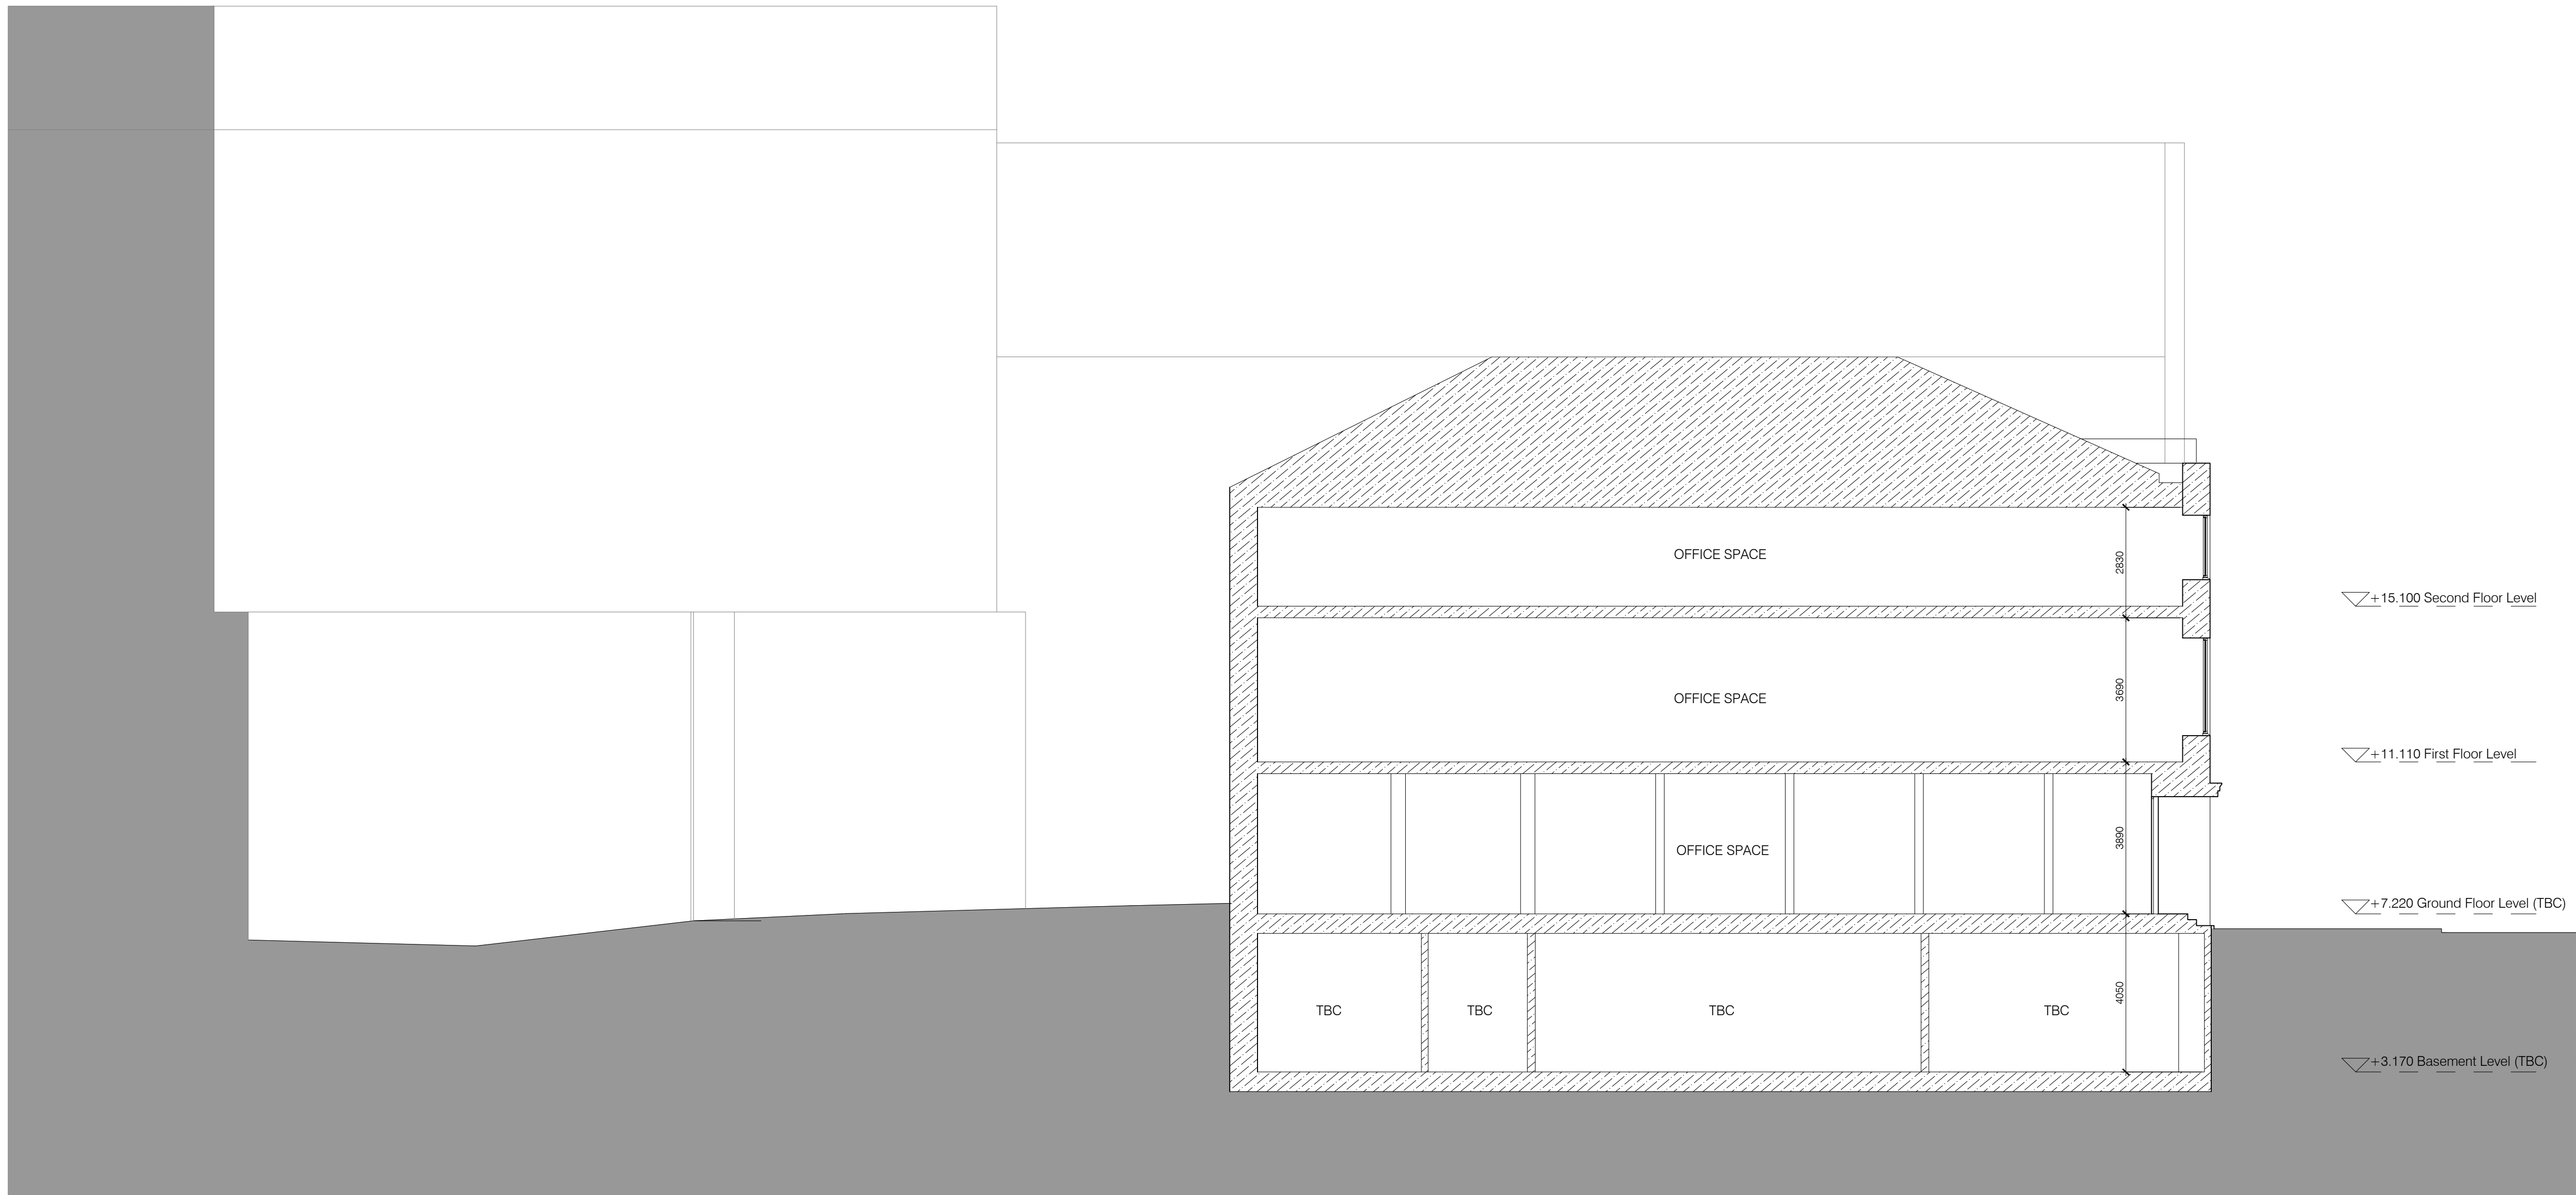

| Rev No | Description | Date |
|-----------|-------------|------|
| REVISIONS | | |

mosaic
architecture + design

3rd Floor
226 West George Street
Glasgow
G2 2PQ

t: 0141 554 6977
e: office@mosaic-ad.com
w: www.mosaic-ad.com

Client
HMH ONE CLYDE LTD

Job Title
THE BROOMIELAW HOTEL
BROOMIELAW
GLASGOW

Drawing Title
SECTION C-C - AS EXISTING

| Scale @ A1 | Date | Drawn By |
|------------|------------|----------|
| 1:100 | MAY 21 | KP |
| Job No | Drawing No | Checked |
| 200018 | AL(0)572 | NH |

PLANNING

SECTION CC - AS EXISTING
1:100

