


PROPOSED SIDE ELEVATION

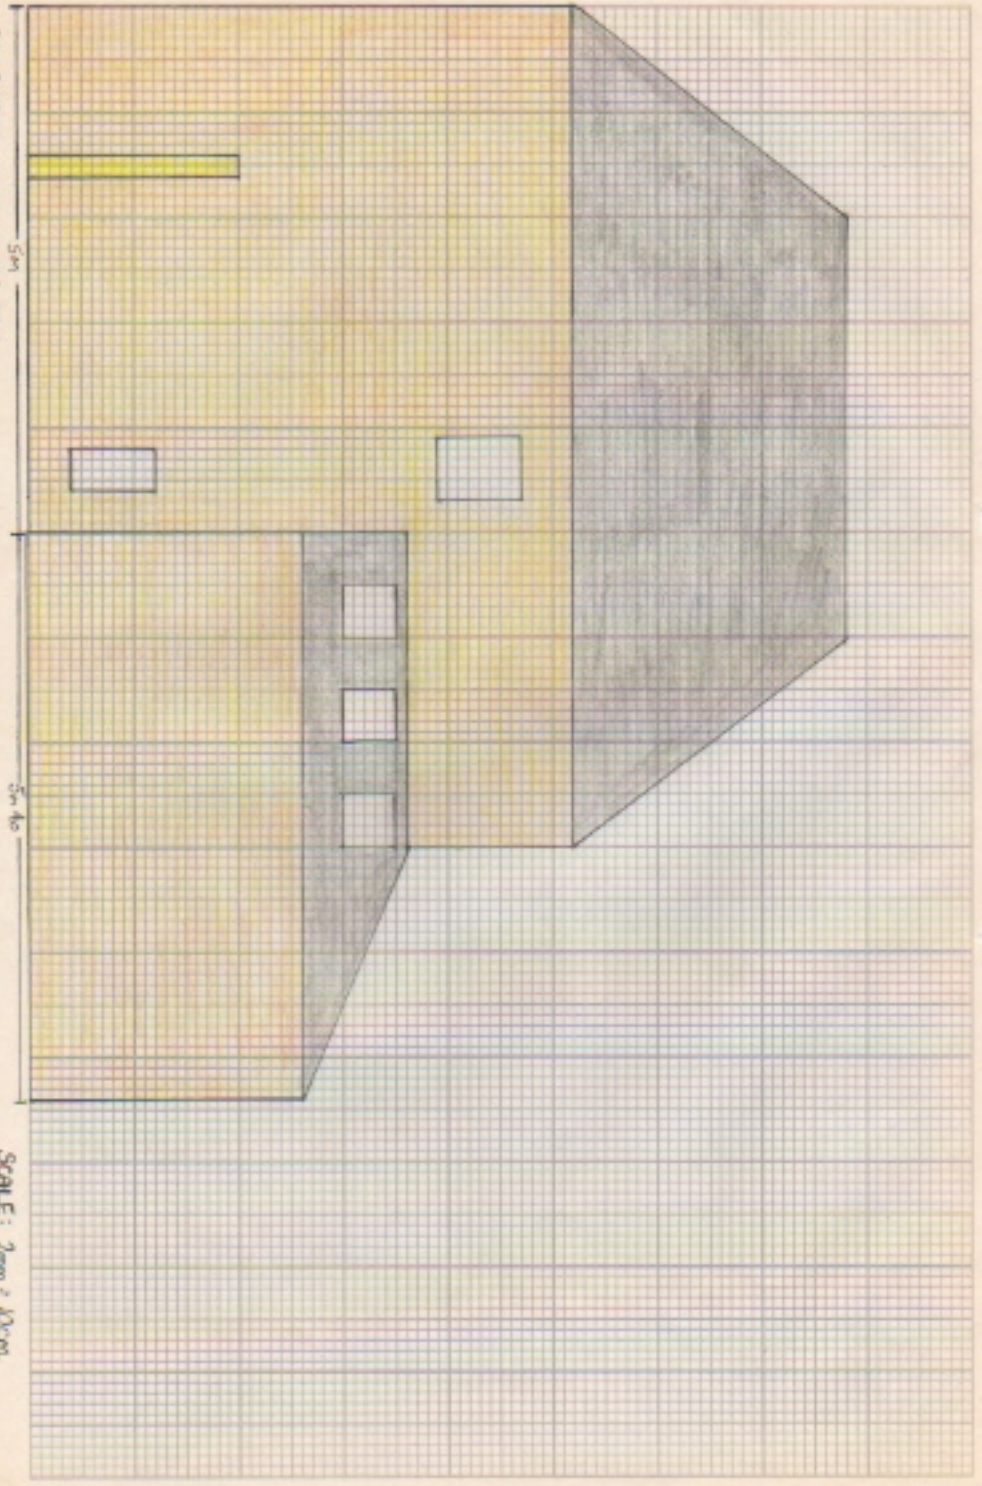

SCALE : 2mm = 10cm