


Existing Ground Floor

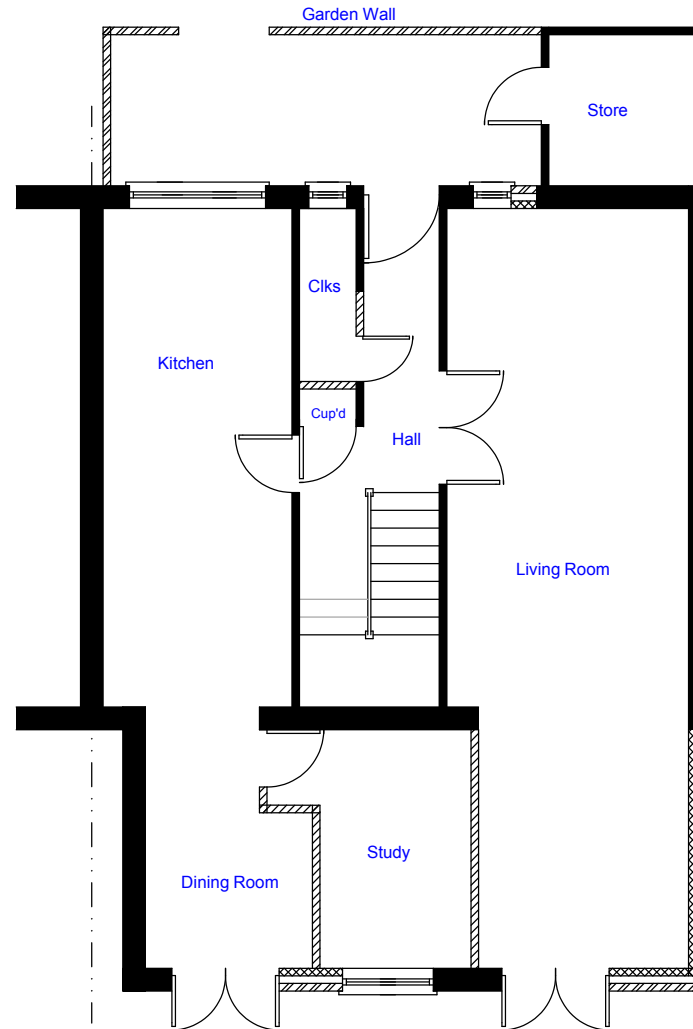

Proposed Ground Floor

Mr & Mrs J Weeks  
75 Swaledale  
Bracknell  
RG12 7ET

Drawing : GFP 5  
Ground Floor Plans

Scale 1:100 on A4



Agent: Yateley Drawing Service Ltd  
[www.YateleyDrawingService.co.uk](http://www.YateleyDrawingService.co.uk)