

Notes
 Quantities to be checked prior to construction or manufacture.
 All dimensions are to be checked immediately to the architect.
 Any discrepancies to be reported immediately to the architect.
 Do not scale this drawing. Work to figured dimensions only.



Specification
 This drawing must be read in conjunction with Drawing Specification Notes, Bill of Materials,
 and Schedule of Materials.
 This drawing must be read in conjunction with all related architect's conditions and specialist's
 drawings and documents.

Per	Date
Per	Date

Sheet	Scale	Job No	Sheet No/Revision
EXISTING PLANS FOR EXTERNAL + INTERNAL SCOOTER STORES	1: 20	(90)002	NP/DD
Date			
JAN 2020			

Client UNITED WELSH HOUSING ASSOCIATION LTD.
 Job MOBILE SCOOTER STORES
 CLAW TR AFON NEW TREDEGAR

davies |lewelyn and jones
 Chartered Architects
 The Redgrave East Street, Cardiff Bay, Cardiff CF99 5BA, Tel: (029) 2046 4483 Fax: (029) 2046 4345

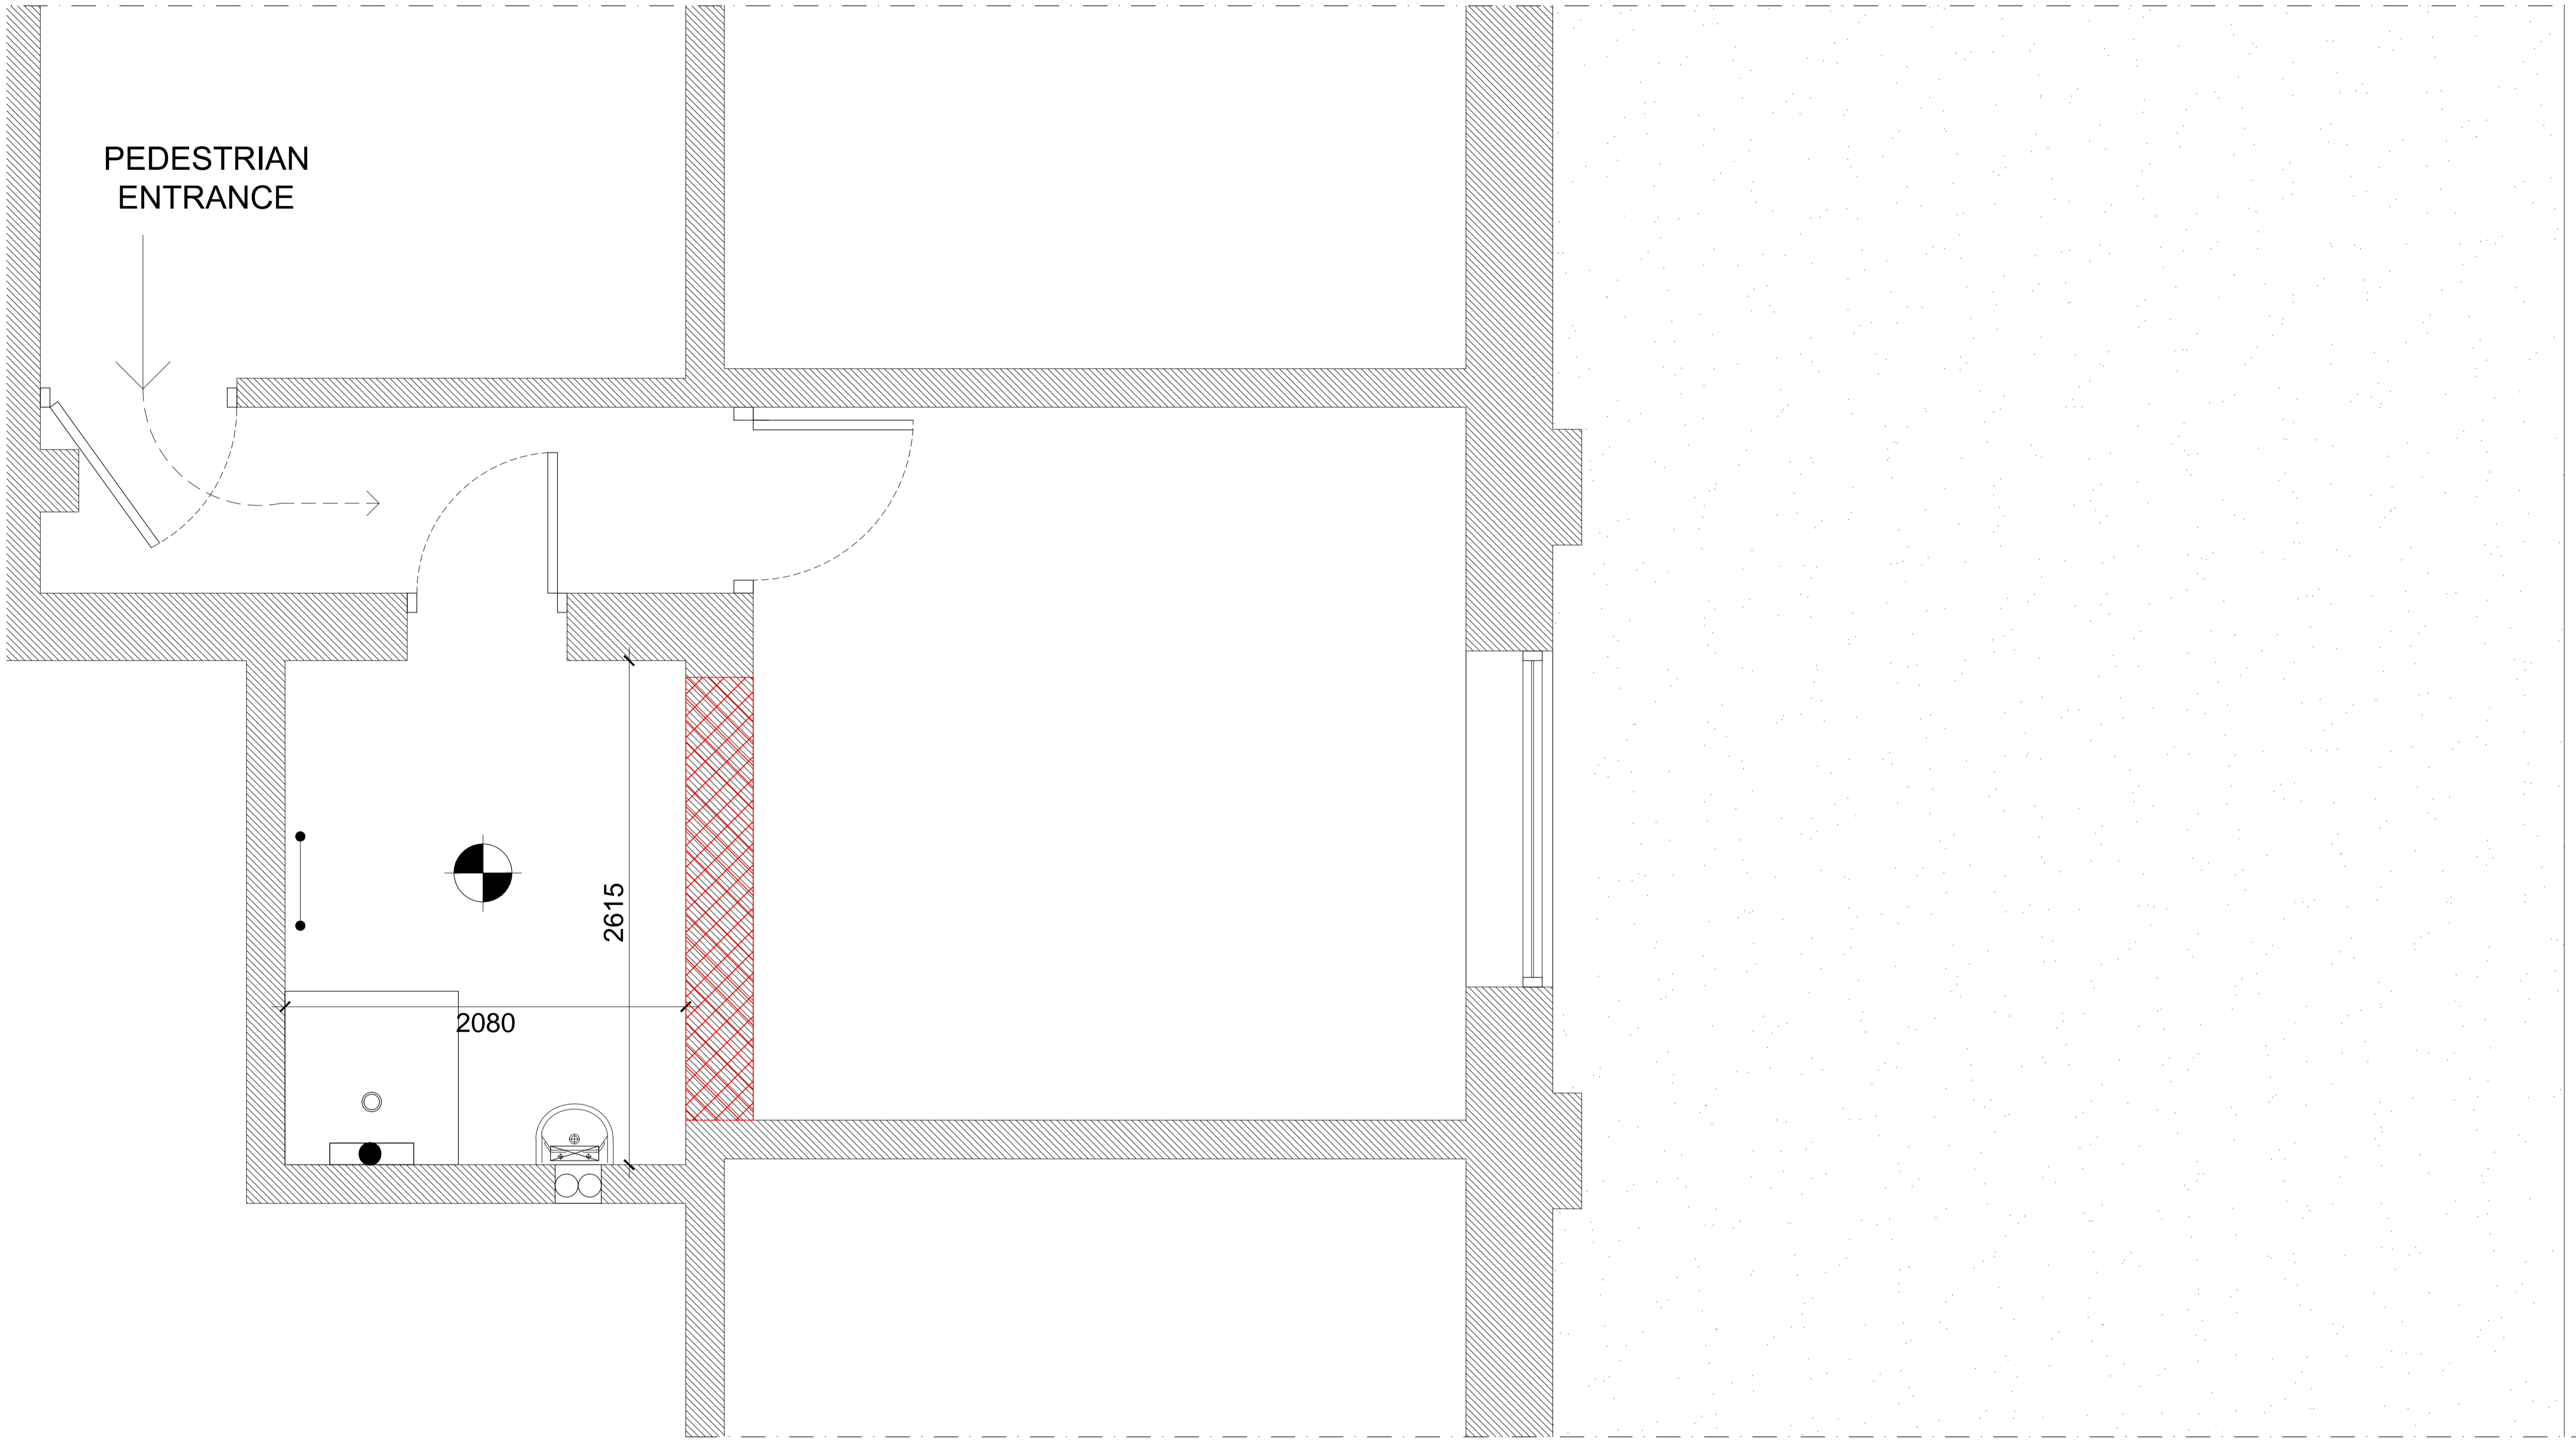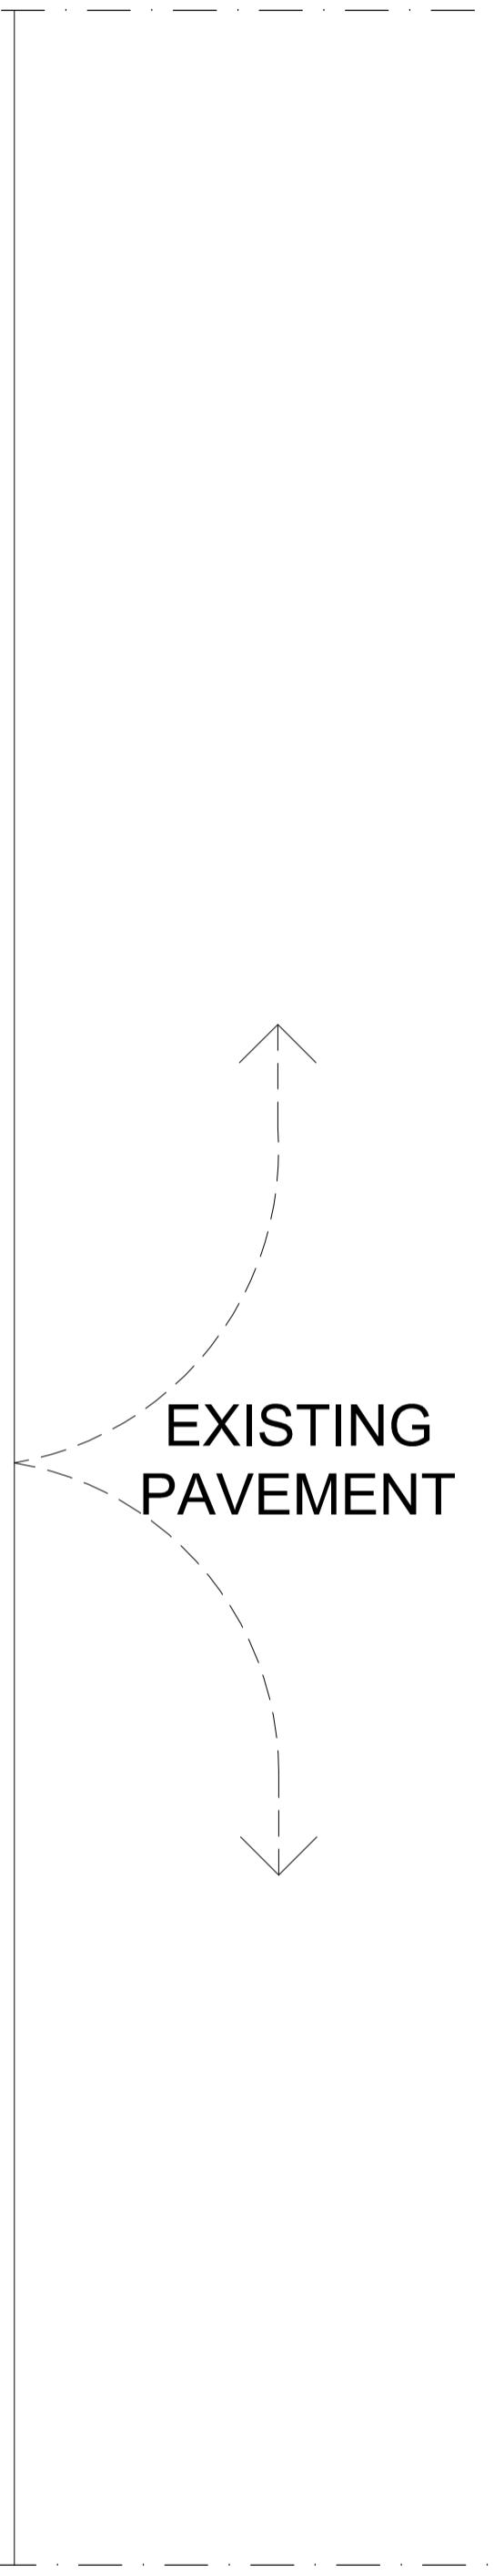

EXISTING PLAN