

Notes
 This drawing is copyright
 All dimensions are to be checked prior to construction or manufacture.
 Any discrepancies to be reported immediately to the Architect.
 Do not scale this drawing. Work to figured dimensions only.


Specification
 This drawing must be read in conjunction with Drawing Specification Notes, Bill of Materials,
 and Schedule of Materials.
 This drawing must be read in conjunction with all related Architects' consultant's and specialist's
 drawings and documents.

Rev	Date

Sheet	Proposed Plans for External + Internal Scooter Stores	Job No	(90)003
Date	JAN 2020	Scale	1:20
Drawn/Checked	NP/DD	Rev/Revision	

Client	UNITED WELSH HOUSING ASSOCIATION LTD.
Job	MOBILE SCOOTER STORES GLAN YR AFON NEW TREDGAR

davies | lewelyn and jones
 Chartered Architects
 The Redgrave, East Street, Cardiff Bay, Cardiff CF24 5BA, SA. (029) 2046 4483 Fax: (029) 2046 4345

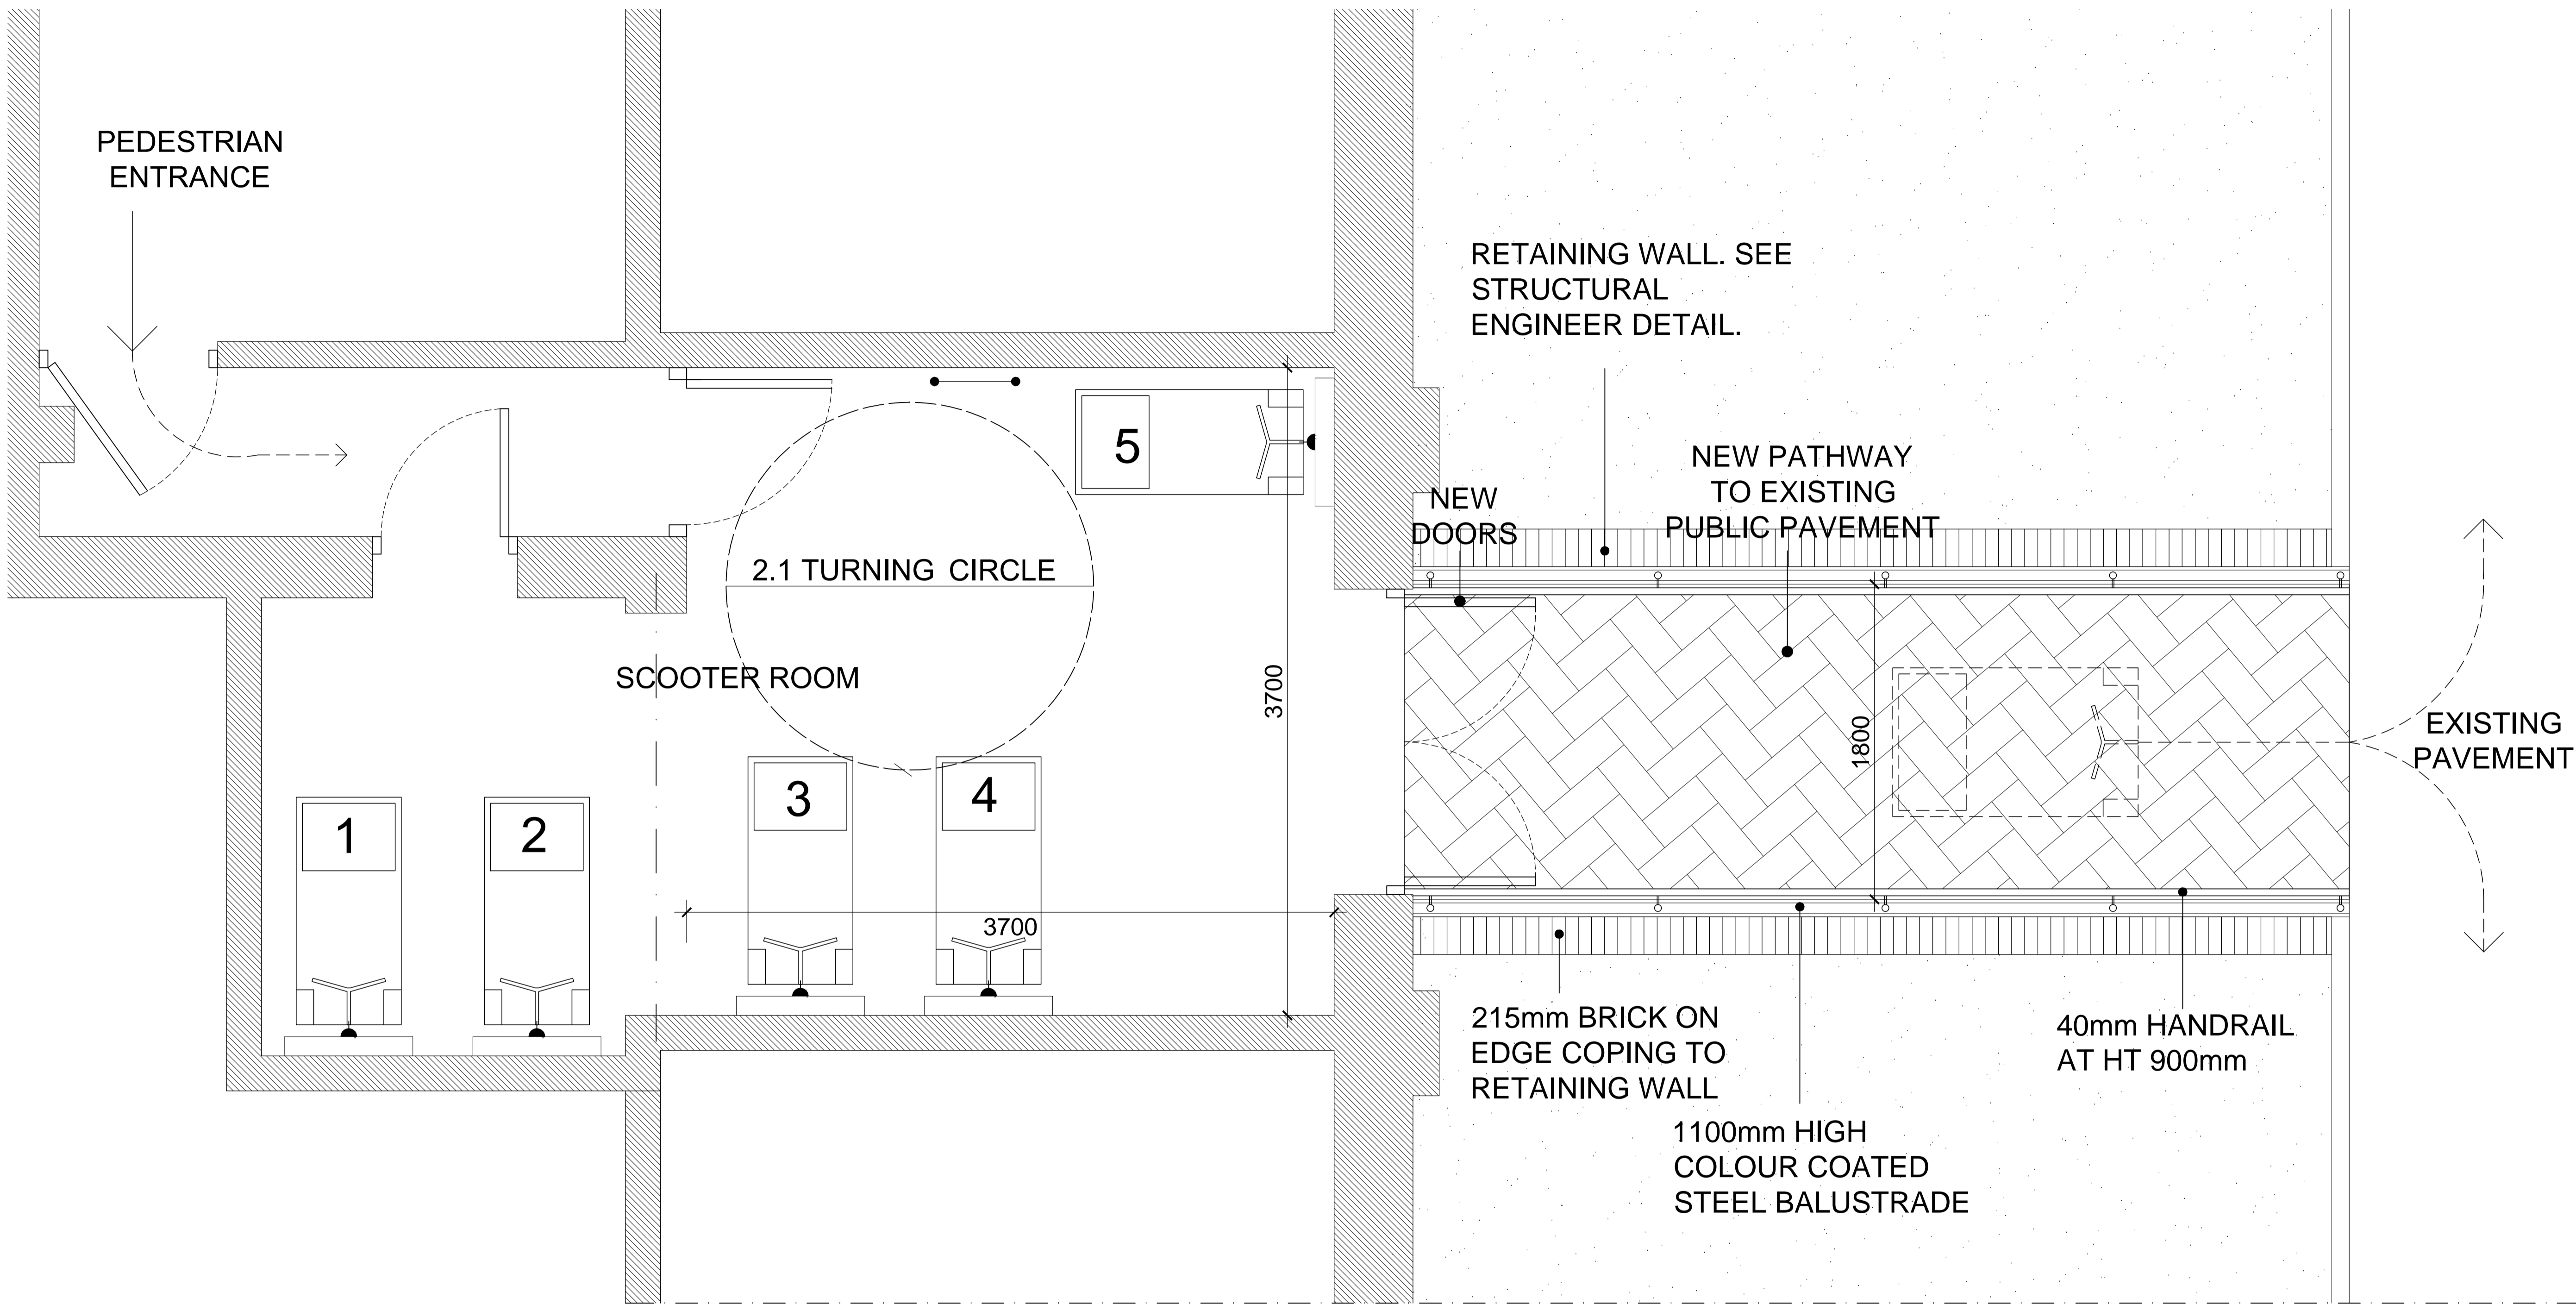

PROPOSED PLAN OF INTERNAL MOBILITY SCOOTER STORE

SPECIFICATION
STEEL BALUSTRADE
 1100mm HIGH COLOUR COATED STEEL BALUSTRADE IN 40mm DIAMETER TUBULAR STEEL WITH POSTS AT 1300mm CENTRES OF WELDED CONSTRUCTION (NOT KEY CLAMP).
 HANDRAIL TO BE 40mm DIAM NYLON COATED STEEL - COLOUR WHITE.
 HANDRAIL TO BE 900mm OFF FINISHED GROUND LEVEL AND BRACKETED OFF MAIN UPRIGHTS.
 PROVIDE 100 STEEL KICK PLATES TO BOTH SIDES OF RAMP COLOURS.
 BALUSTRADE RAL 3009. HANDRAIL - COLOUR WHITE TO CONTRAST.

PAVING
 200 x 100 x 60mm CONCRETE BLOCK PAVIORS, LAID ONTO 50mm SHARP SAND BED ON MIN 200mm HARDCORE.

NEW DOUBLE DOOR
 HARDWOOD DOORS WITH GLAZING PANELS WITH AUTOMATIC OPENING GEAR