


GROUND FLOOR - EXISTING

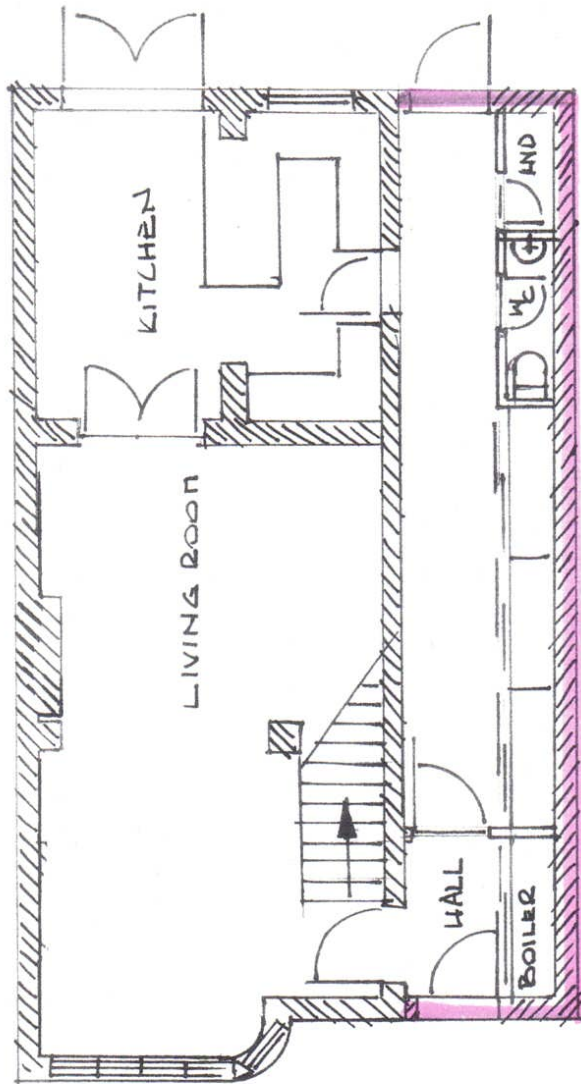

GROUND FLOOR - PROPOSED

PROJECT:	246 NORWICH ROAD NRS OLG
CLIENT:	AGNIESZKA & SEBASTIAN SLOMKOWSKI
DRAWING:	GROUND FLOOR EXISTING & PROPOSED
DATE:	17 05 21
SCALE:	1:100
JOB No:	
DRAWN BY:	
REVISION:	
DRAWING No:	03