


Figure 8 Turning point for road on very steep ground

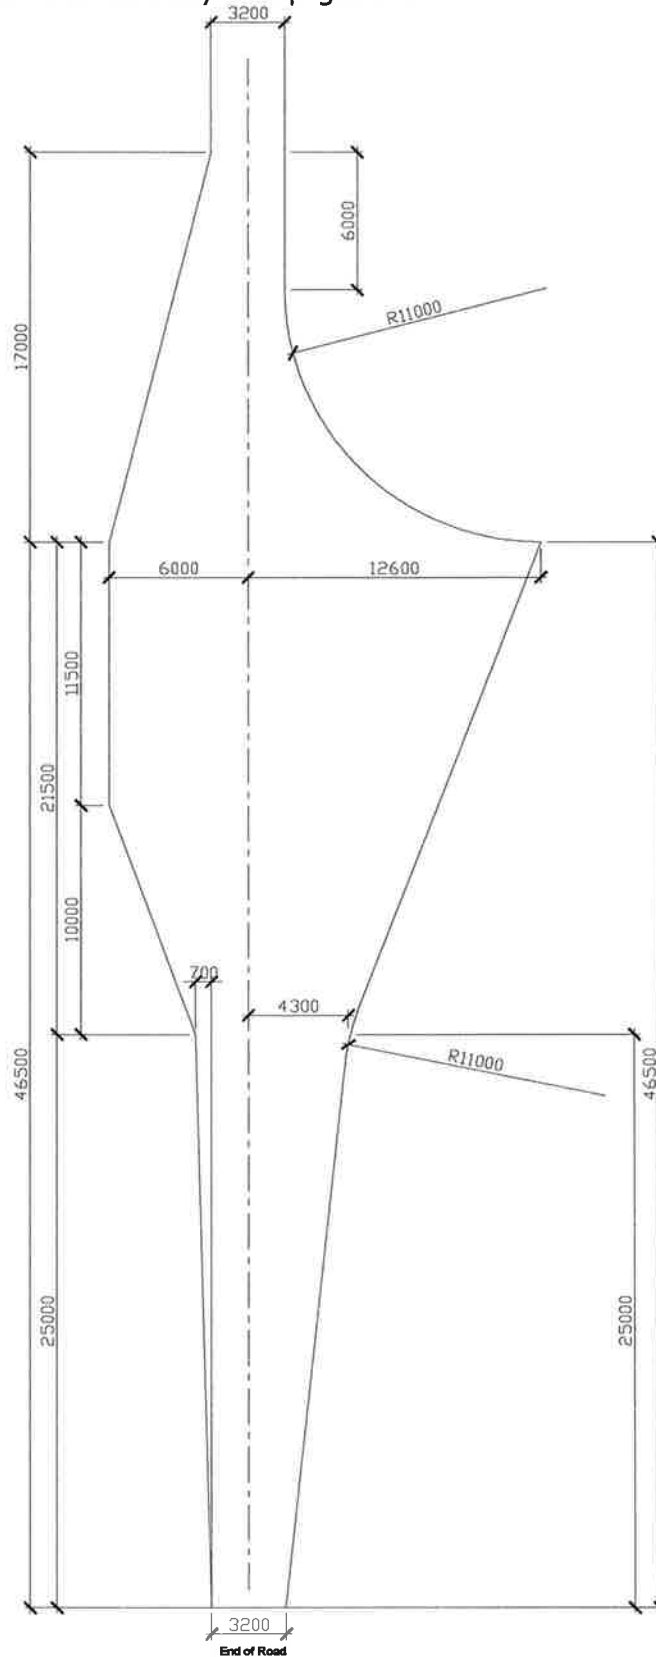

The 'Aberfoyle', Dimensions mm.