




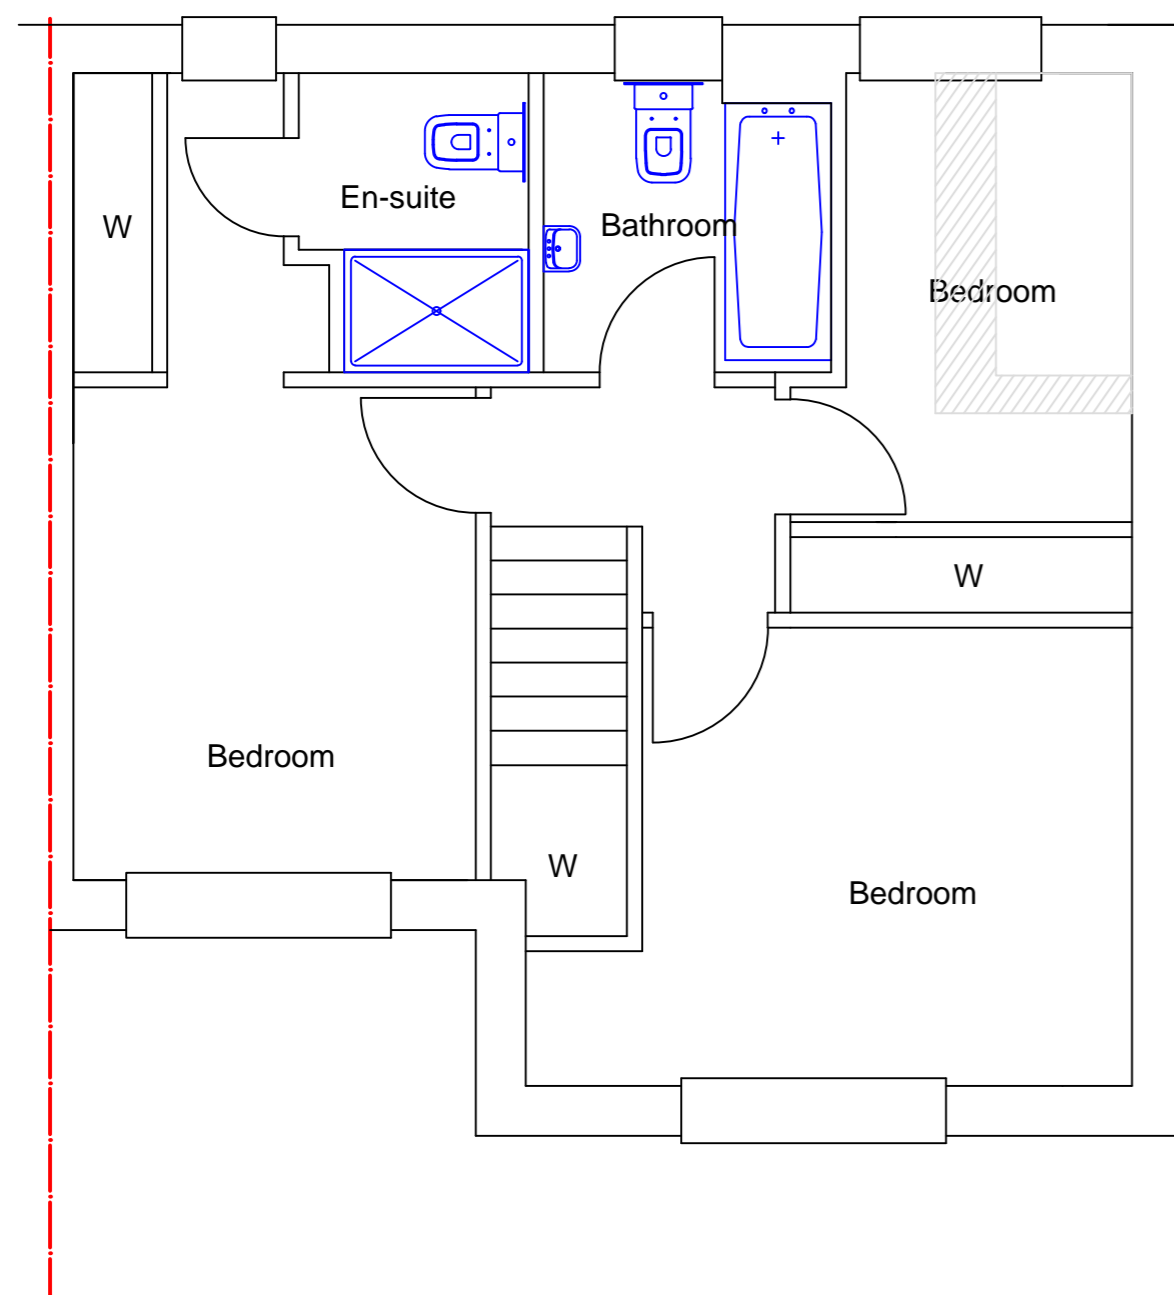

FRONT ELEVATION

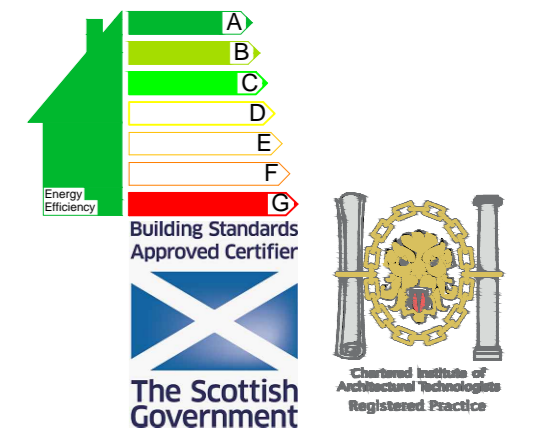

PROPOSED FIRST FLOOR

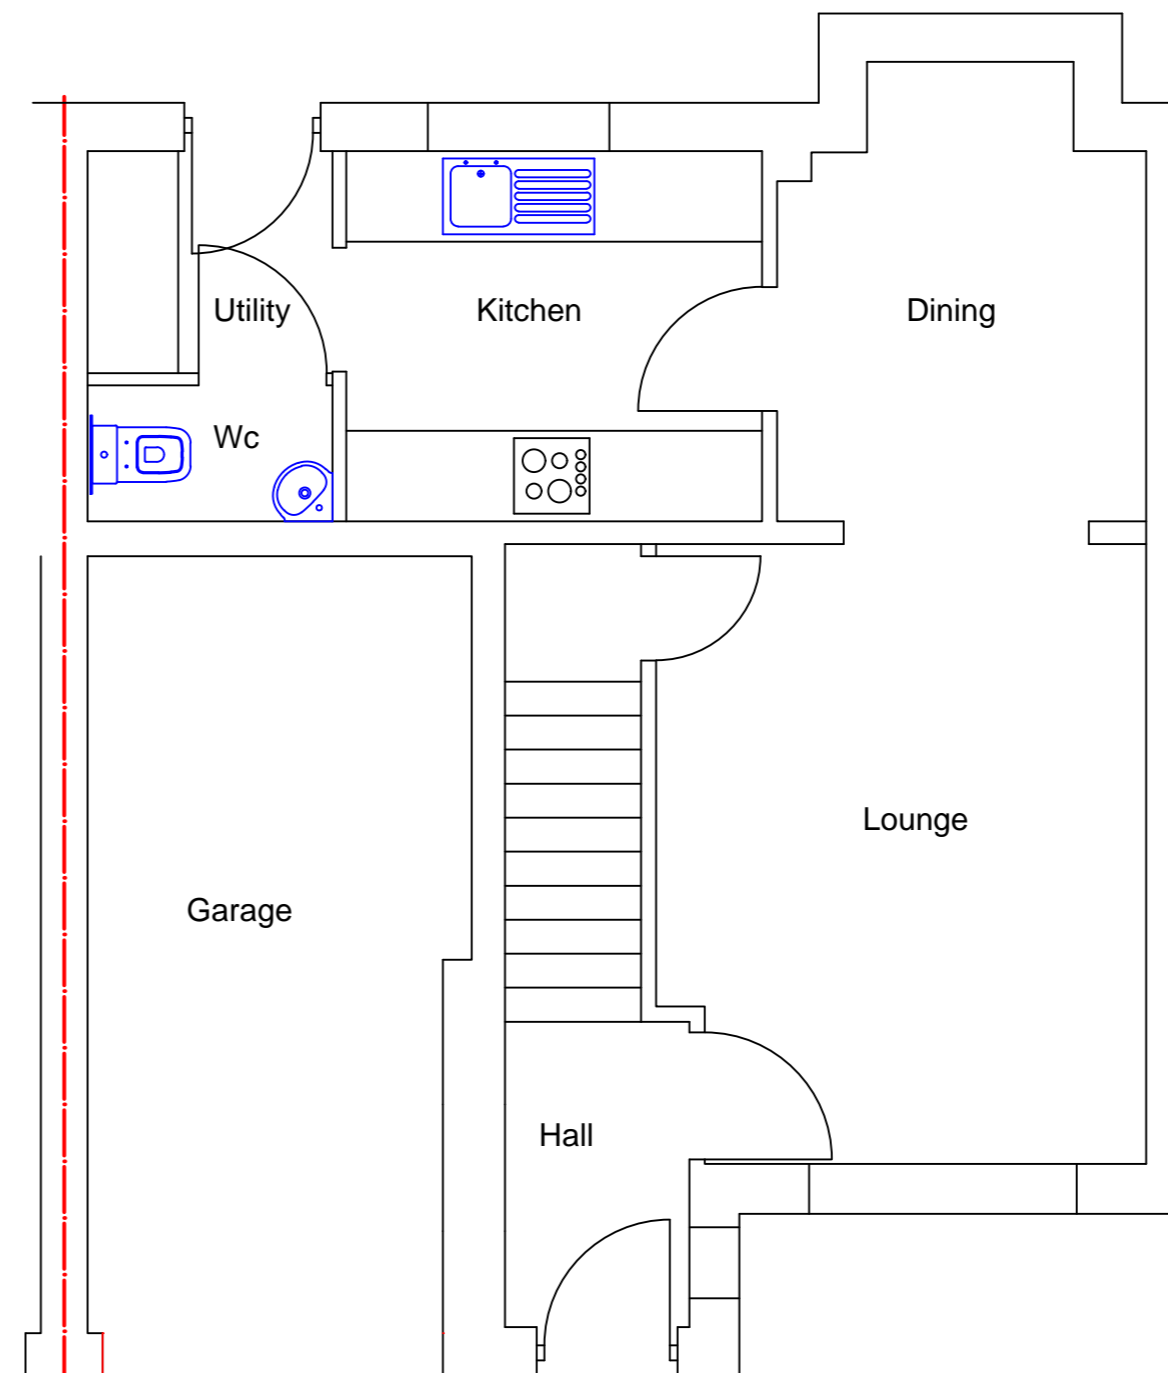

PROPOSED GROUND FLOOR

Planning Reference  
Building Control Reference

WA Macdonald Building Design Ltd MCIAT  
Architectural Technologist &  
Building Design Consultant  
Approved Certifier of Design for (Section 6 - Energy)  
for Domestic Buildings  
11 Mansfield Park  
Kirkhill, Inverness  
IV5 7ND  
01463 240002  
07889 722463 (mob)  
e mail: bill@billmacdonald.co.uk  
website: www.billmacdonald.co.uk

client  
**Mr & Mrs D MacIntyre**

project  
**Alterations to 19 Moray Park  
Place, Culloden, Inverness  
IV2 7NG**

**Existing Floor plans**

date  
31/05/2021

scale  
1:50

drawn  
wa macdonald

**0521.2412.01**