
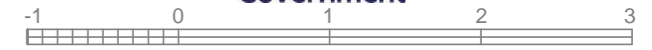
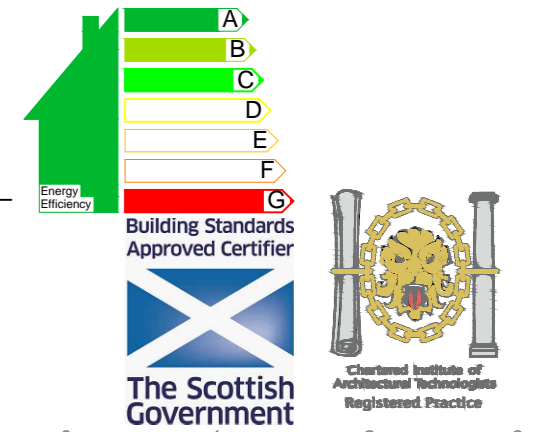


FRONT ELEVATION

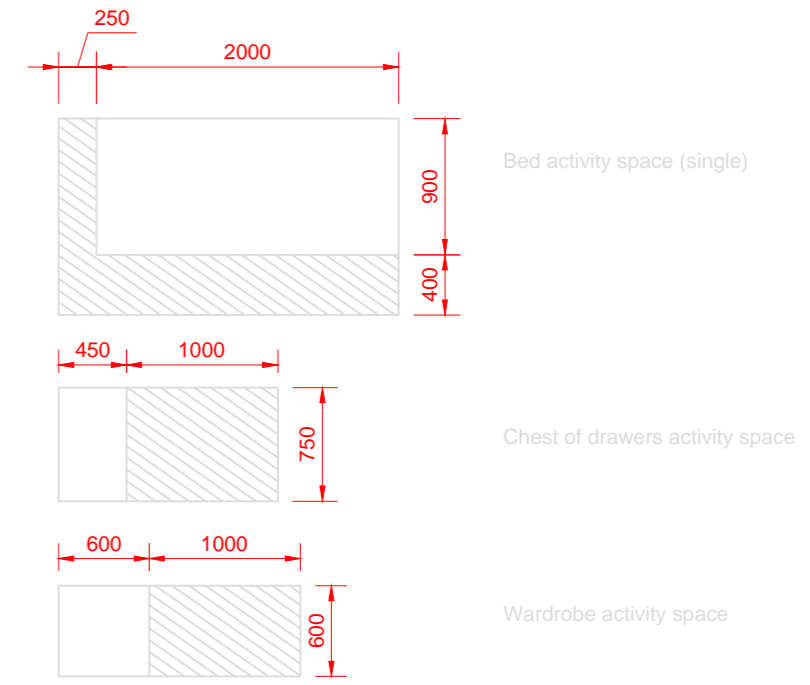

Planning Reference  
Building Control Reference

WA Macdonald Building Design Ltd MCIAT  
Architectural Technologist &  
Building Design Consultant  
Approved Certifier of Design for (Section 6 - Energy)  
for Domestic Buildings  
11 Mansfield Park  
Kirkhill, Inverness  
IV5 7ND  
01463 240902  
07889 722463 (mob)  
e mail: bill@billmacdonald.co.uk  
website: www.billmacdonald.co.uk

client  
**Mr & Mrs D MacIntyre**

project  
**Alterations to 19 Moray Park  
Place, Culloden, Inverness  
IV2 7NG**

**Floor plans**


date  
31/05/2021

scale  
1:50


drawn  
wa macdonald

**0521.2412.02**

Written dimensions to be taken in all cases.  
Any discrepancies to be reported immediately.  
Contractor to check all sizes on site. copyright©

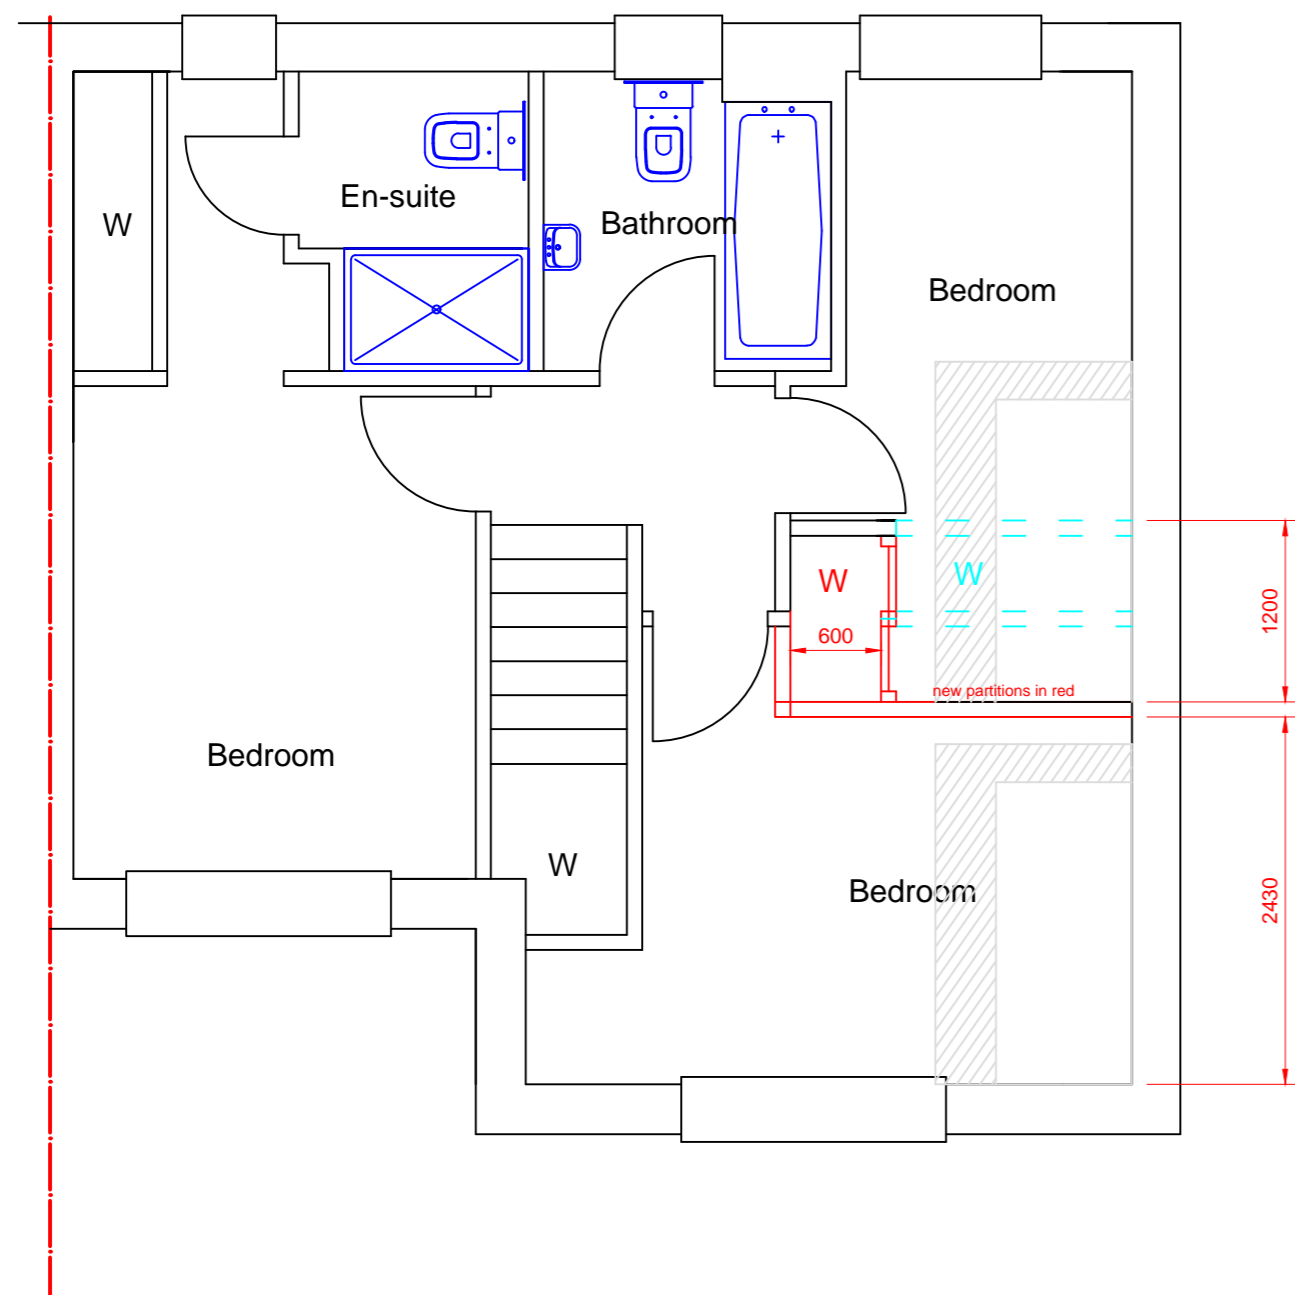

PROPOSED FIRST FLOOR

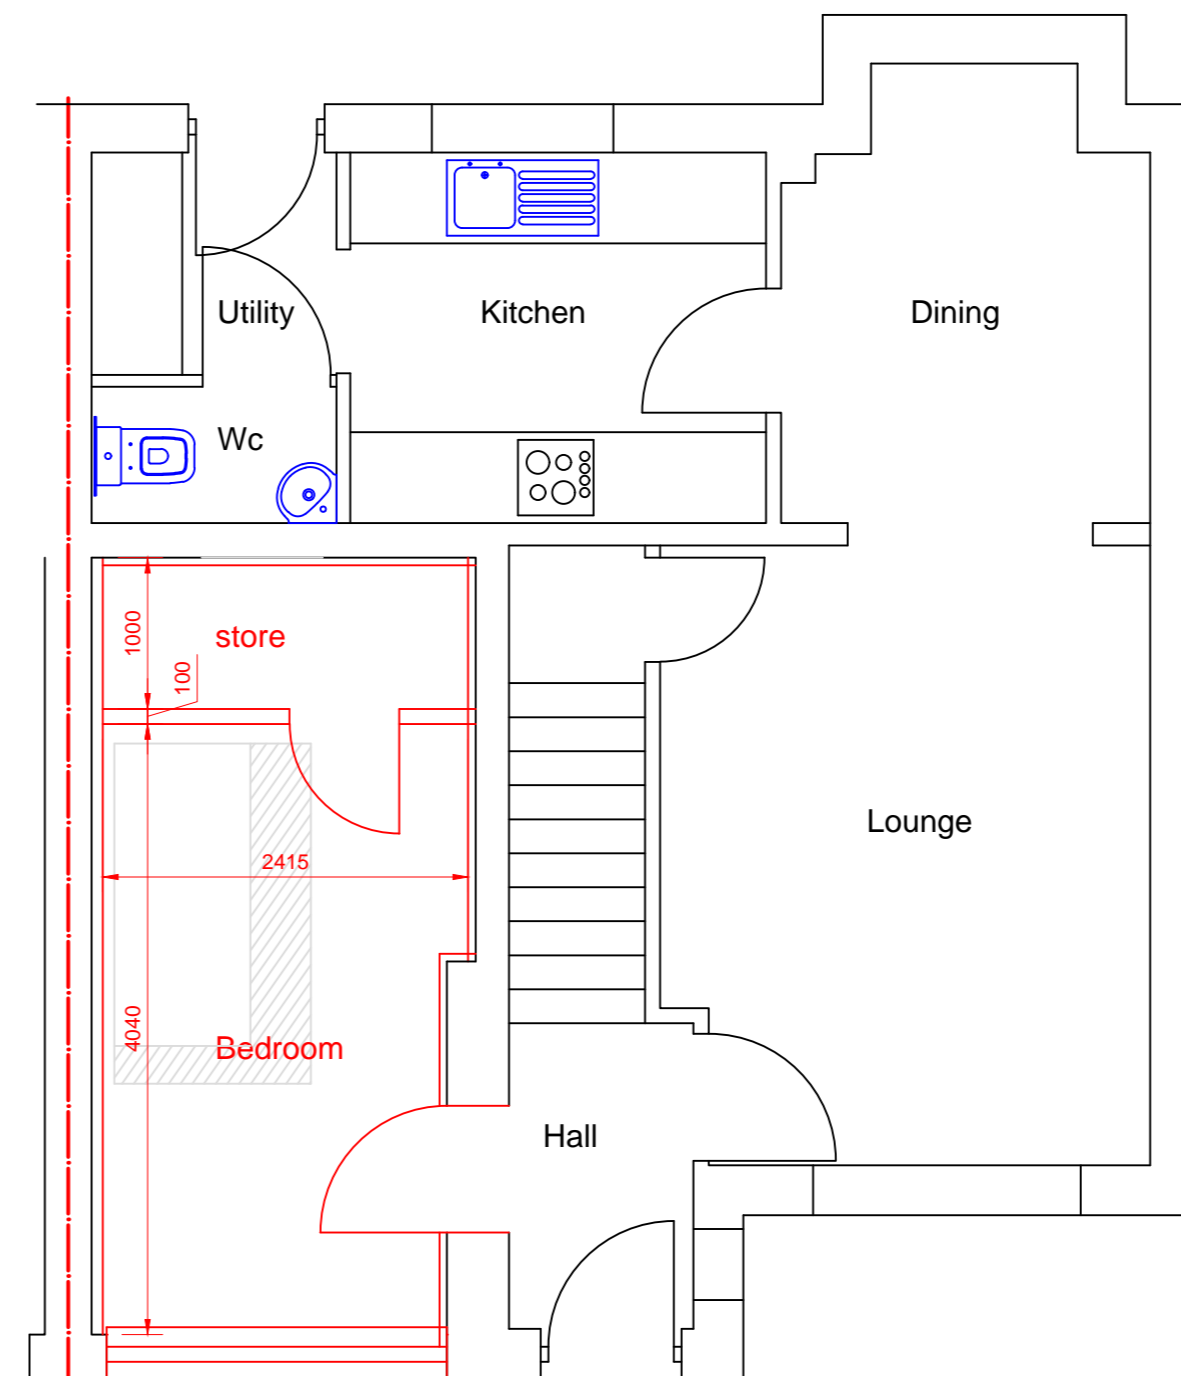

PROPOSED GROUND FLOOR