

NO DIMENSIONS TO BE SCALED FROM THIS DRAWING

Rev	Date	Reference	Drawn / Chk'd
P07	2021/03/30	SHOPFRONT AND CLADDING UPDATED.	AA AA



POSTER DISPLAY UNIT, MOUNTED TO OUTSIDE FACE OF SHOPFRONT GLAZING.


FLUSH THRESHOLD.

LIDL
ENTRANCE / EXIT
LIDL DEMISE

RESIDENTIAL
ENTRANCE / EXIT

990 x 990MM ILLUMINATED
CORPORATE PROJECTING SIGNAGE.

2500 x 2500MM ILLUMINATED
CORPORATE FASCIA SIGNAGE.

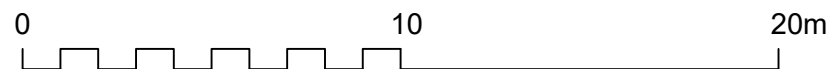

Client
Lidl Great Britain Ltd

Project
Lidl, East Ham

Title
East Elevation as Proposed

Drawing Ref. Revision
4329-0401 P07

Scale - unless otherwise stated Status Issued For
1:200 @ A3 S0 Preliminary

KLH architects
 The Old Steelyard, Poplar Lane
 Sproughton, Ipswich, IP8 3HL
 t.01473 689532
 klh@klharchitects.com
 www.klharchitects.com