


NO DIMENSIONS TO BE SCALED FROM THIS DRAWING

Rev	Date	Reference	Drawn / Chk'd
P01	2021/06/01	P01 FIRST ISSUE	AA AA

LIDL FASCIA-MOUNTED SIGN BY DAMBACH
CORPORATE DESIGN ELEMENTS GmbH.
2500MM (W) x 2500MM (H).

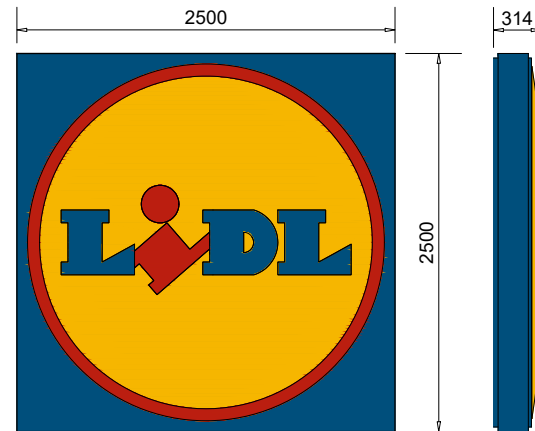

FRONT ELEVATION
SCALE: 1:50


FASCIA-MOUNTED LIDL LOGO AS LIGHTING BOX
WITH A THERMOFORMED, CURVED AND
EXTENSIVELY PRINTED ACRYLIC LOGO SHELL.

INTERNALLY ILLUMINATED WITH SAPS-LEDS.

COLOURS:

BLUE: RAL 5010
RED: RAL 3020
YELLOW: RAL 1021

MAX LUMINANCE: 548 CANDELA / M²

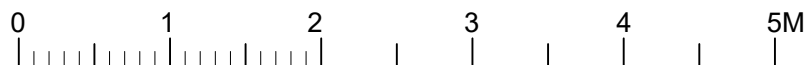

Client

Lidl Great Britain Ltd

Project

Lidl, East Ham

Title

Fascia Signage Details

Drawing Ref.

4329-1001

Revision

P01

Scale - unless otherwise stated

1:50

Status

S0

Issued For

Preliminary



architects

The Old Steelyard, Poplar Lane
Sproughton, Ipswich, IP8 3HL
t.01473 689532
klh@klharchitects.com
www.klharchitects.com