

ALL DIMENSIONS IN MILLIMETRES
 FIGURED DIMENSIONS ONLY TO BE USED FROM
 THIS DRAWING ONLY UNLESS STATED OTHERWISE
 READ IN CONJUNCTION WITH ENGINEERS
 DRAWINGS AND SPECIFICATION
 ALL SIZES TO BE CHECKED ON SITE
 BY CONTRACTOR PRIOR TO ORDERING MATERIALS
 THIS DRAWING IS COPYRIGHT


PLANNING

REVISION	DESCRIPTION	DATE
A	PARKING LAYOUT REVISED	19-11-19
B	NURSERY FIELD ACCESS & GATE NOTE ADDED SITE PLAN ANNOTATIONS UPDATED UPDATED FOR PLANNING ISSUE	13-01-20
C	UPDATED FOR PLANNING ISSUE BOUNDARIES CLARIFIED ANNOTATIONS ADDED	14-01-20
D	UPDATED FOR PLANNING ISSUE CLIENT INFORMATION ADDED ANNOTATIONS ADDED & AMENDED	30-03-20
E	SITE BOUNDARY REVISED	02-11-20
F	UPDATED FOR PLANNING ISSUE CLIENT INFORMATION ADDED ANNOTATIONS ADDED & AMENDED	20-05-21



PROPOSED SITE PLAN 1:250

- 66 NO. PARKING SPACES INCL. 3 NO. ACCESSIBLE SPACES
- APPLICATION SITE BOUNDARY AND EXTENT OF APPLICANT OWNERSHIP - 5983.25 M² AREA
- MODIFIED LINE OF CYCLE PATH
- INDICATIVE EXTENT OF FAIRLIE BOWLING CLUB CAR PARK AND RESIDUAL SURFACING
- ASPHALTED CROSSOVER TO NAC SPECIFICATION
- PAVING SLABS (PERMEABLE)
- BITMAC / PC KERBS SURROUND
- PERMEABLE PAVINGS
- ACCESSIBLE PARKING

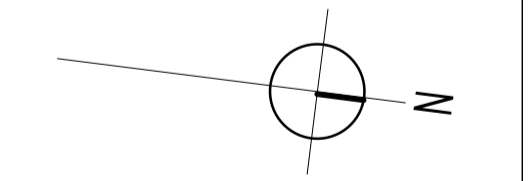

NOTE: READ IN CONJUNCTION WITH STEWART ASSOCIATES DRAWINGS NOS 1934 / P01 TO 1934 / P07 INCLUDING DESIGN STATEMENT DOCUMENT NO. 1934 / P06.

STEWART ASSOCIATES
 Architects & Development Consultants

THE STUDIO
 9 WATERSIDE STREET
 LARGS
 AYRSHIRE
 tel : 01475 670033
 fax : 01475 673103

TITLE	PROPOSED GARDEN CENTRE & RESTAURANT, SITE NORTH OF FAIRLIE BOWLING CLUB
CLIENT	DAVID CASTELVECCHI
DRAWING	PROPOSED SITE PLAN
SCALE	1:250 AT A1
DATE	29.10.19
DRAWN	JM
CHECKED	BAS
NUMBER	1934 / P02 F