



Enlarged Elevation pt1-
Scale - 1:50

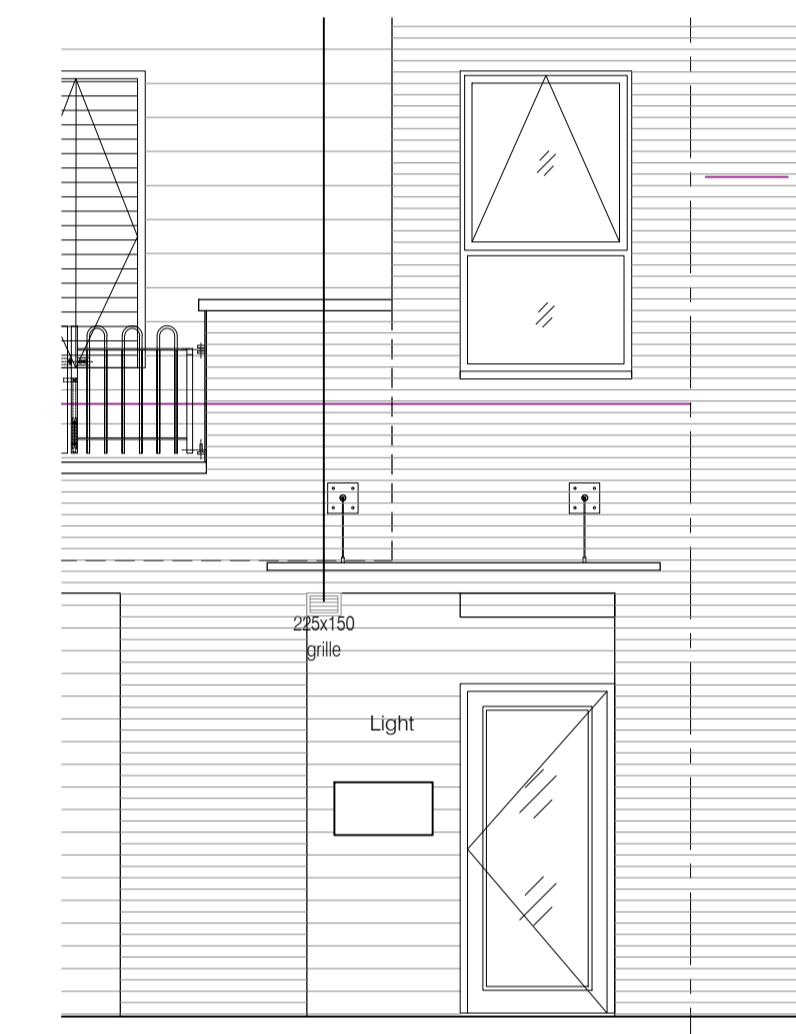

Enlarged Elevation pt2-
Scale - 1:50

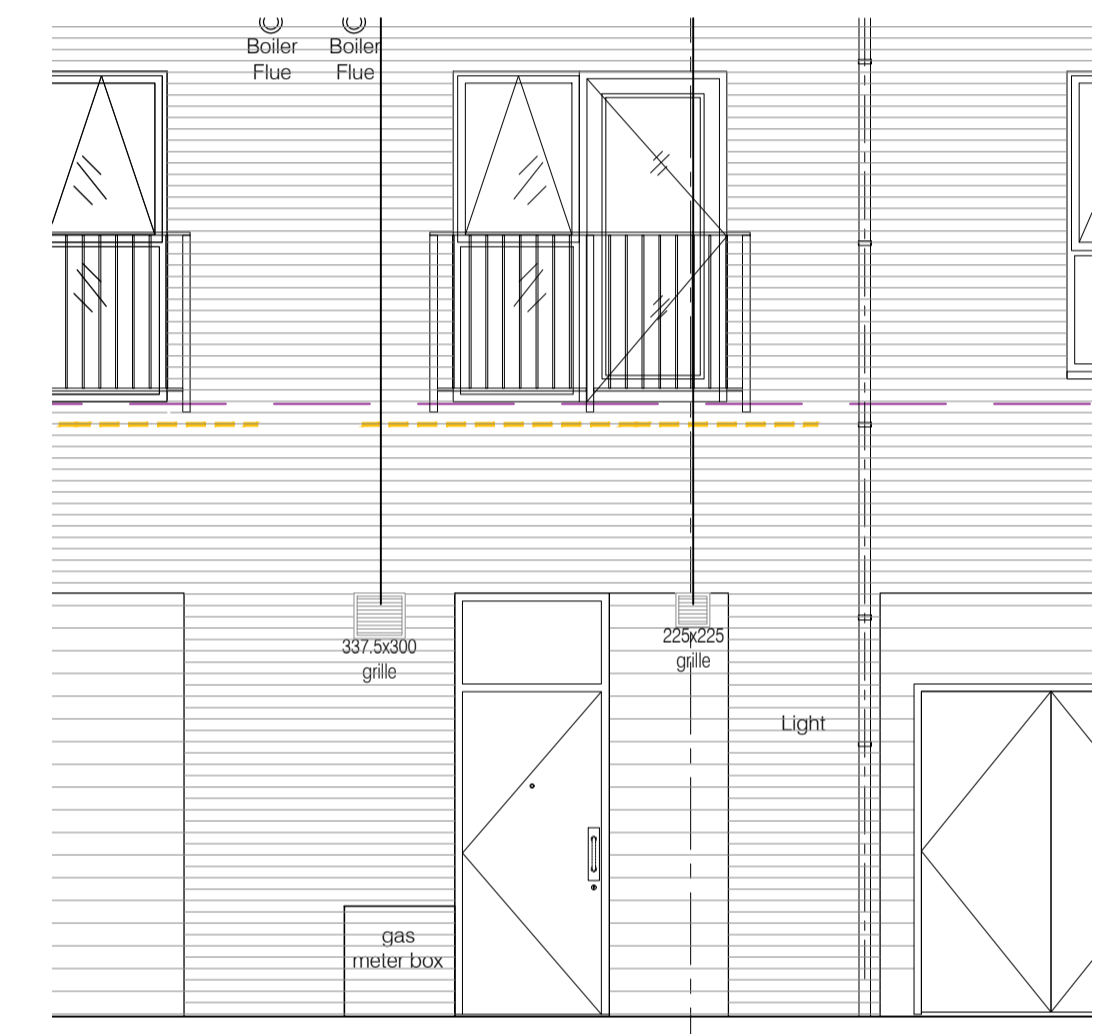

Enlarged Elevation pt3-
Scale - 1:50

