
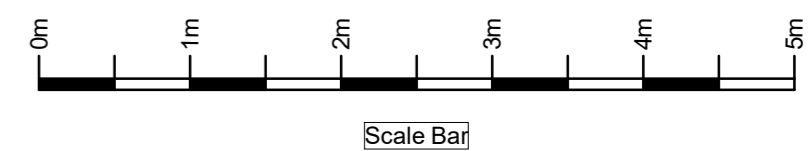


**Revisions**

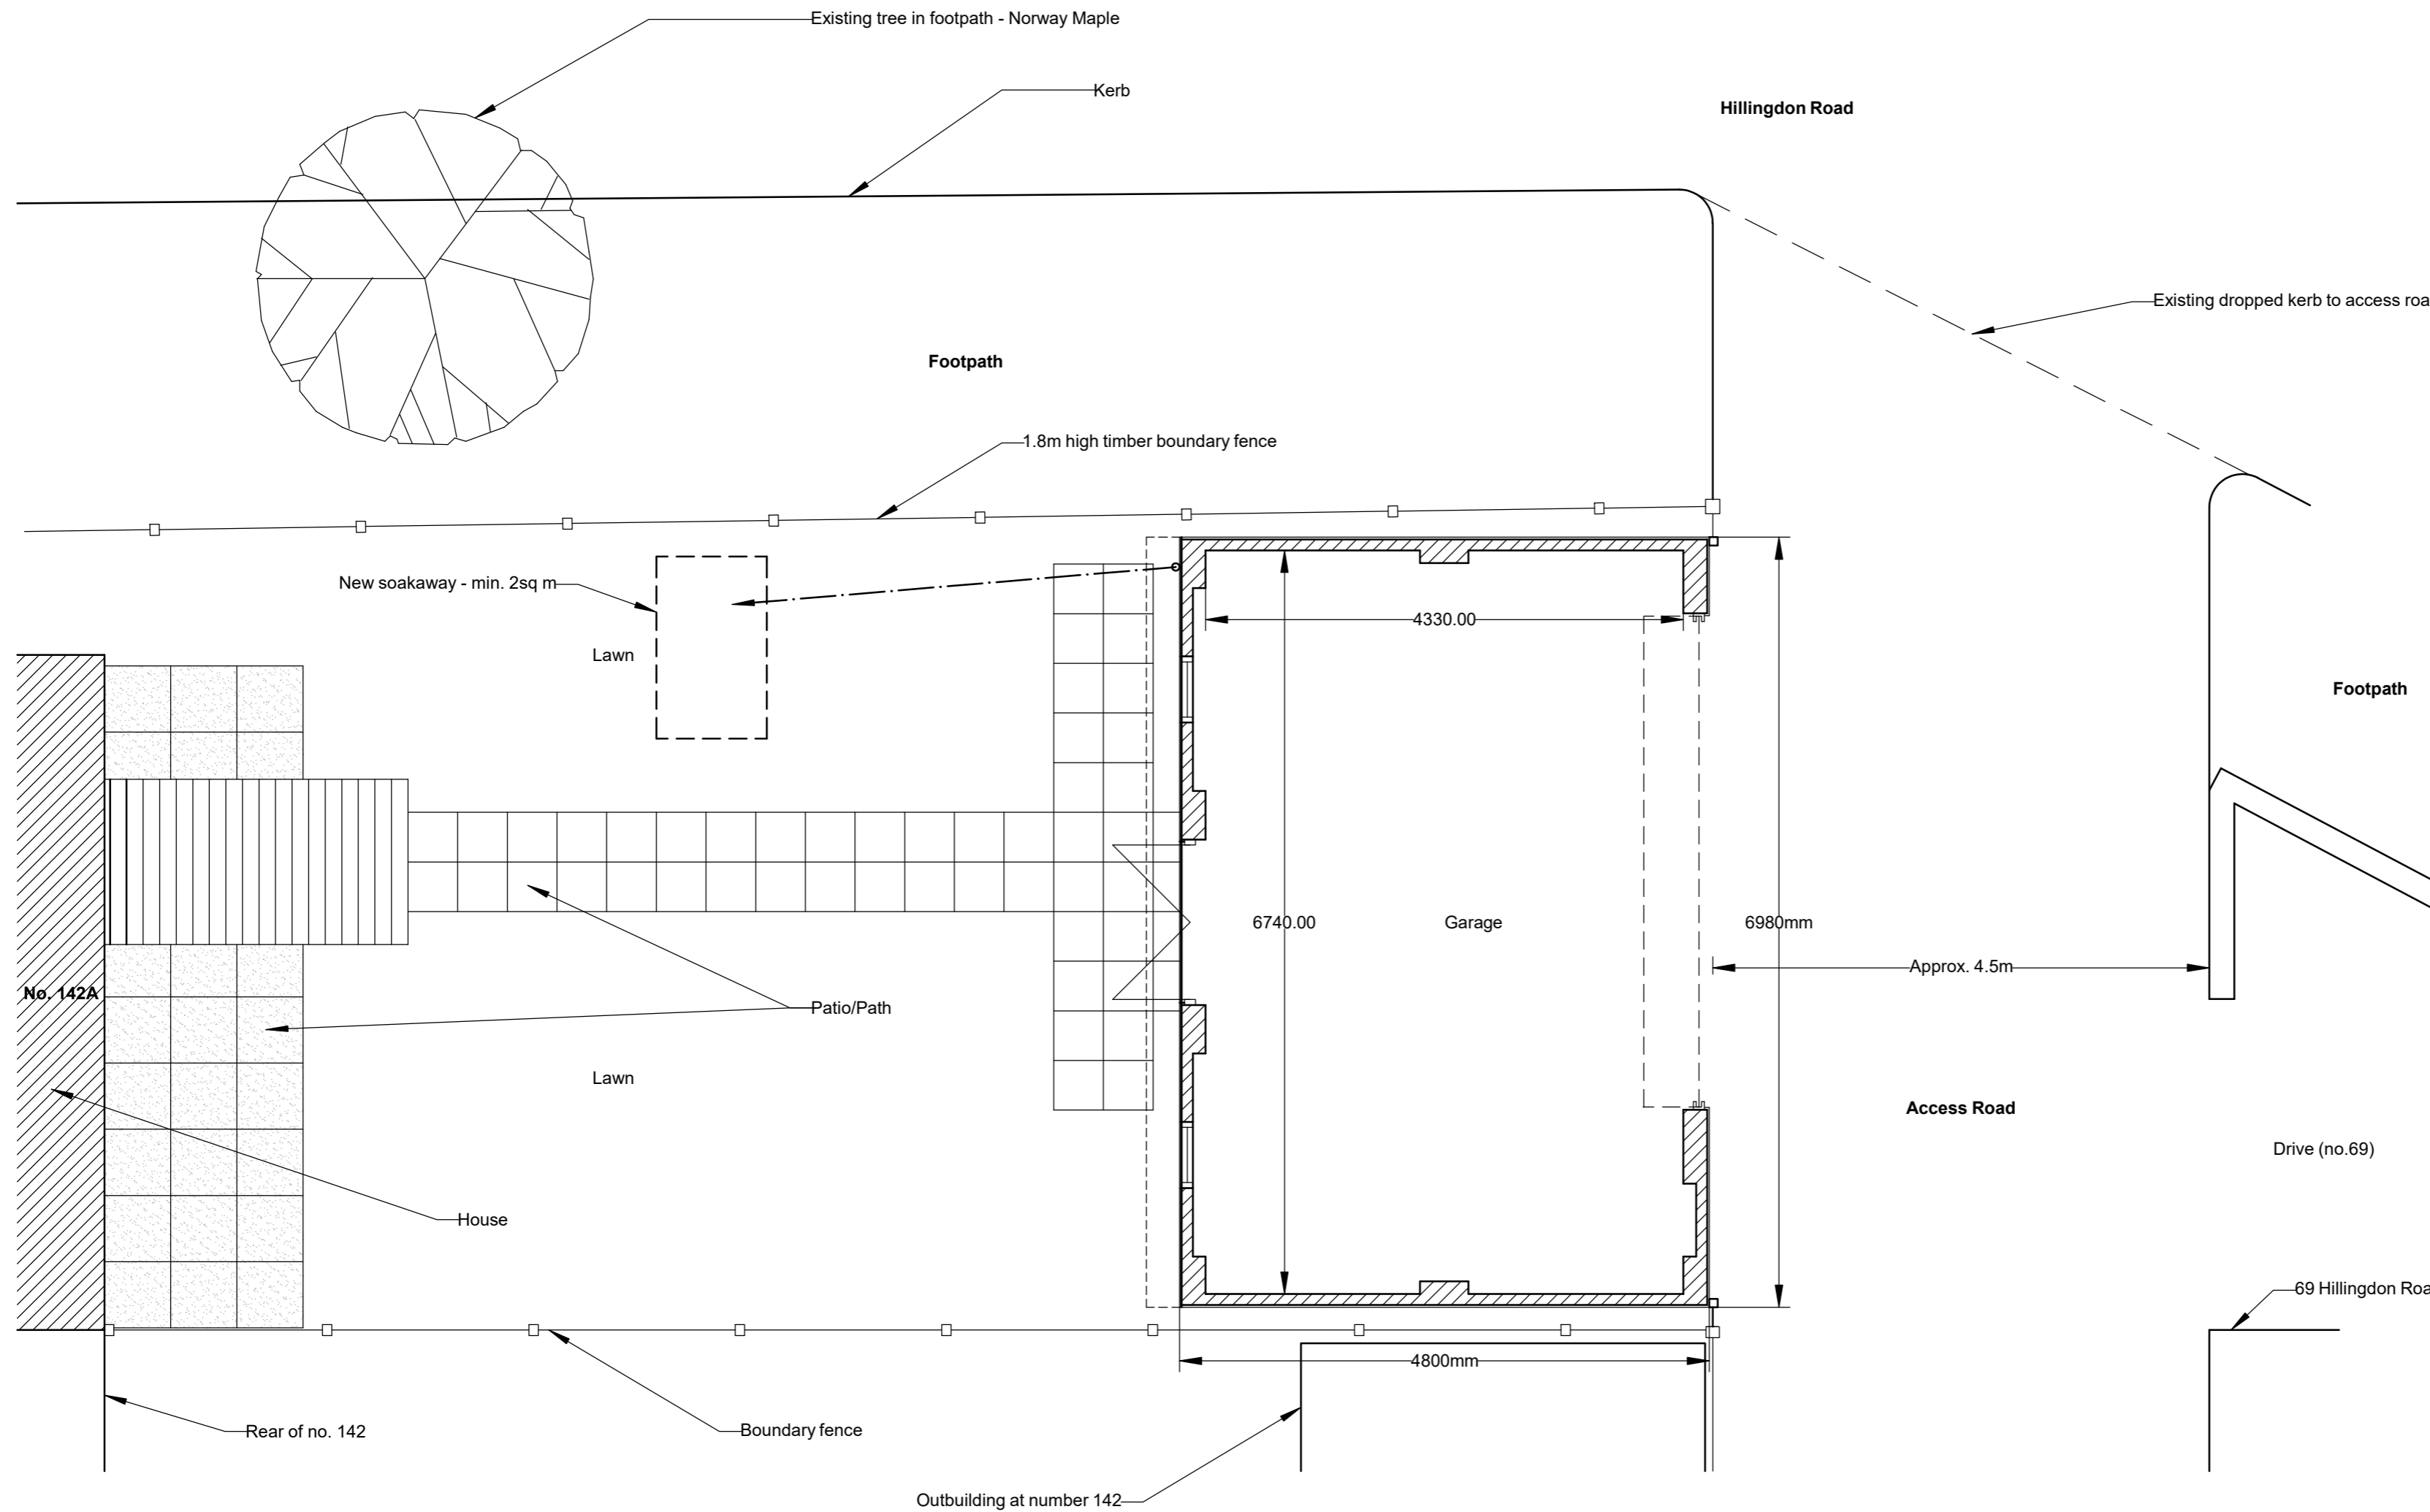

**Notes**

The contractor is responsible for checking dimensions on site before work is carried out. SGT Building Design to be notified of any discrepancies. © SGT Building Design unless otherwise agreed.

*SGT Building Design* Tel: 01923 462949  
The Holly, 70 Harlech Road, Abbots Langley, Herts. WD5 0BF

drawing title  
**Detached Garage**

site  
142A Briar Road, Watford,  
Herts. WD25 0HJ

scale 1:50 @ A2	drawing no. 2116-02
date May 2021	revision

**Proposed Site Layout Plan**