


SCALE BAR 1:50

CROSS SECTION THRU' BUILDING - Proposed

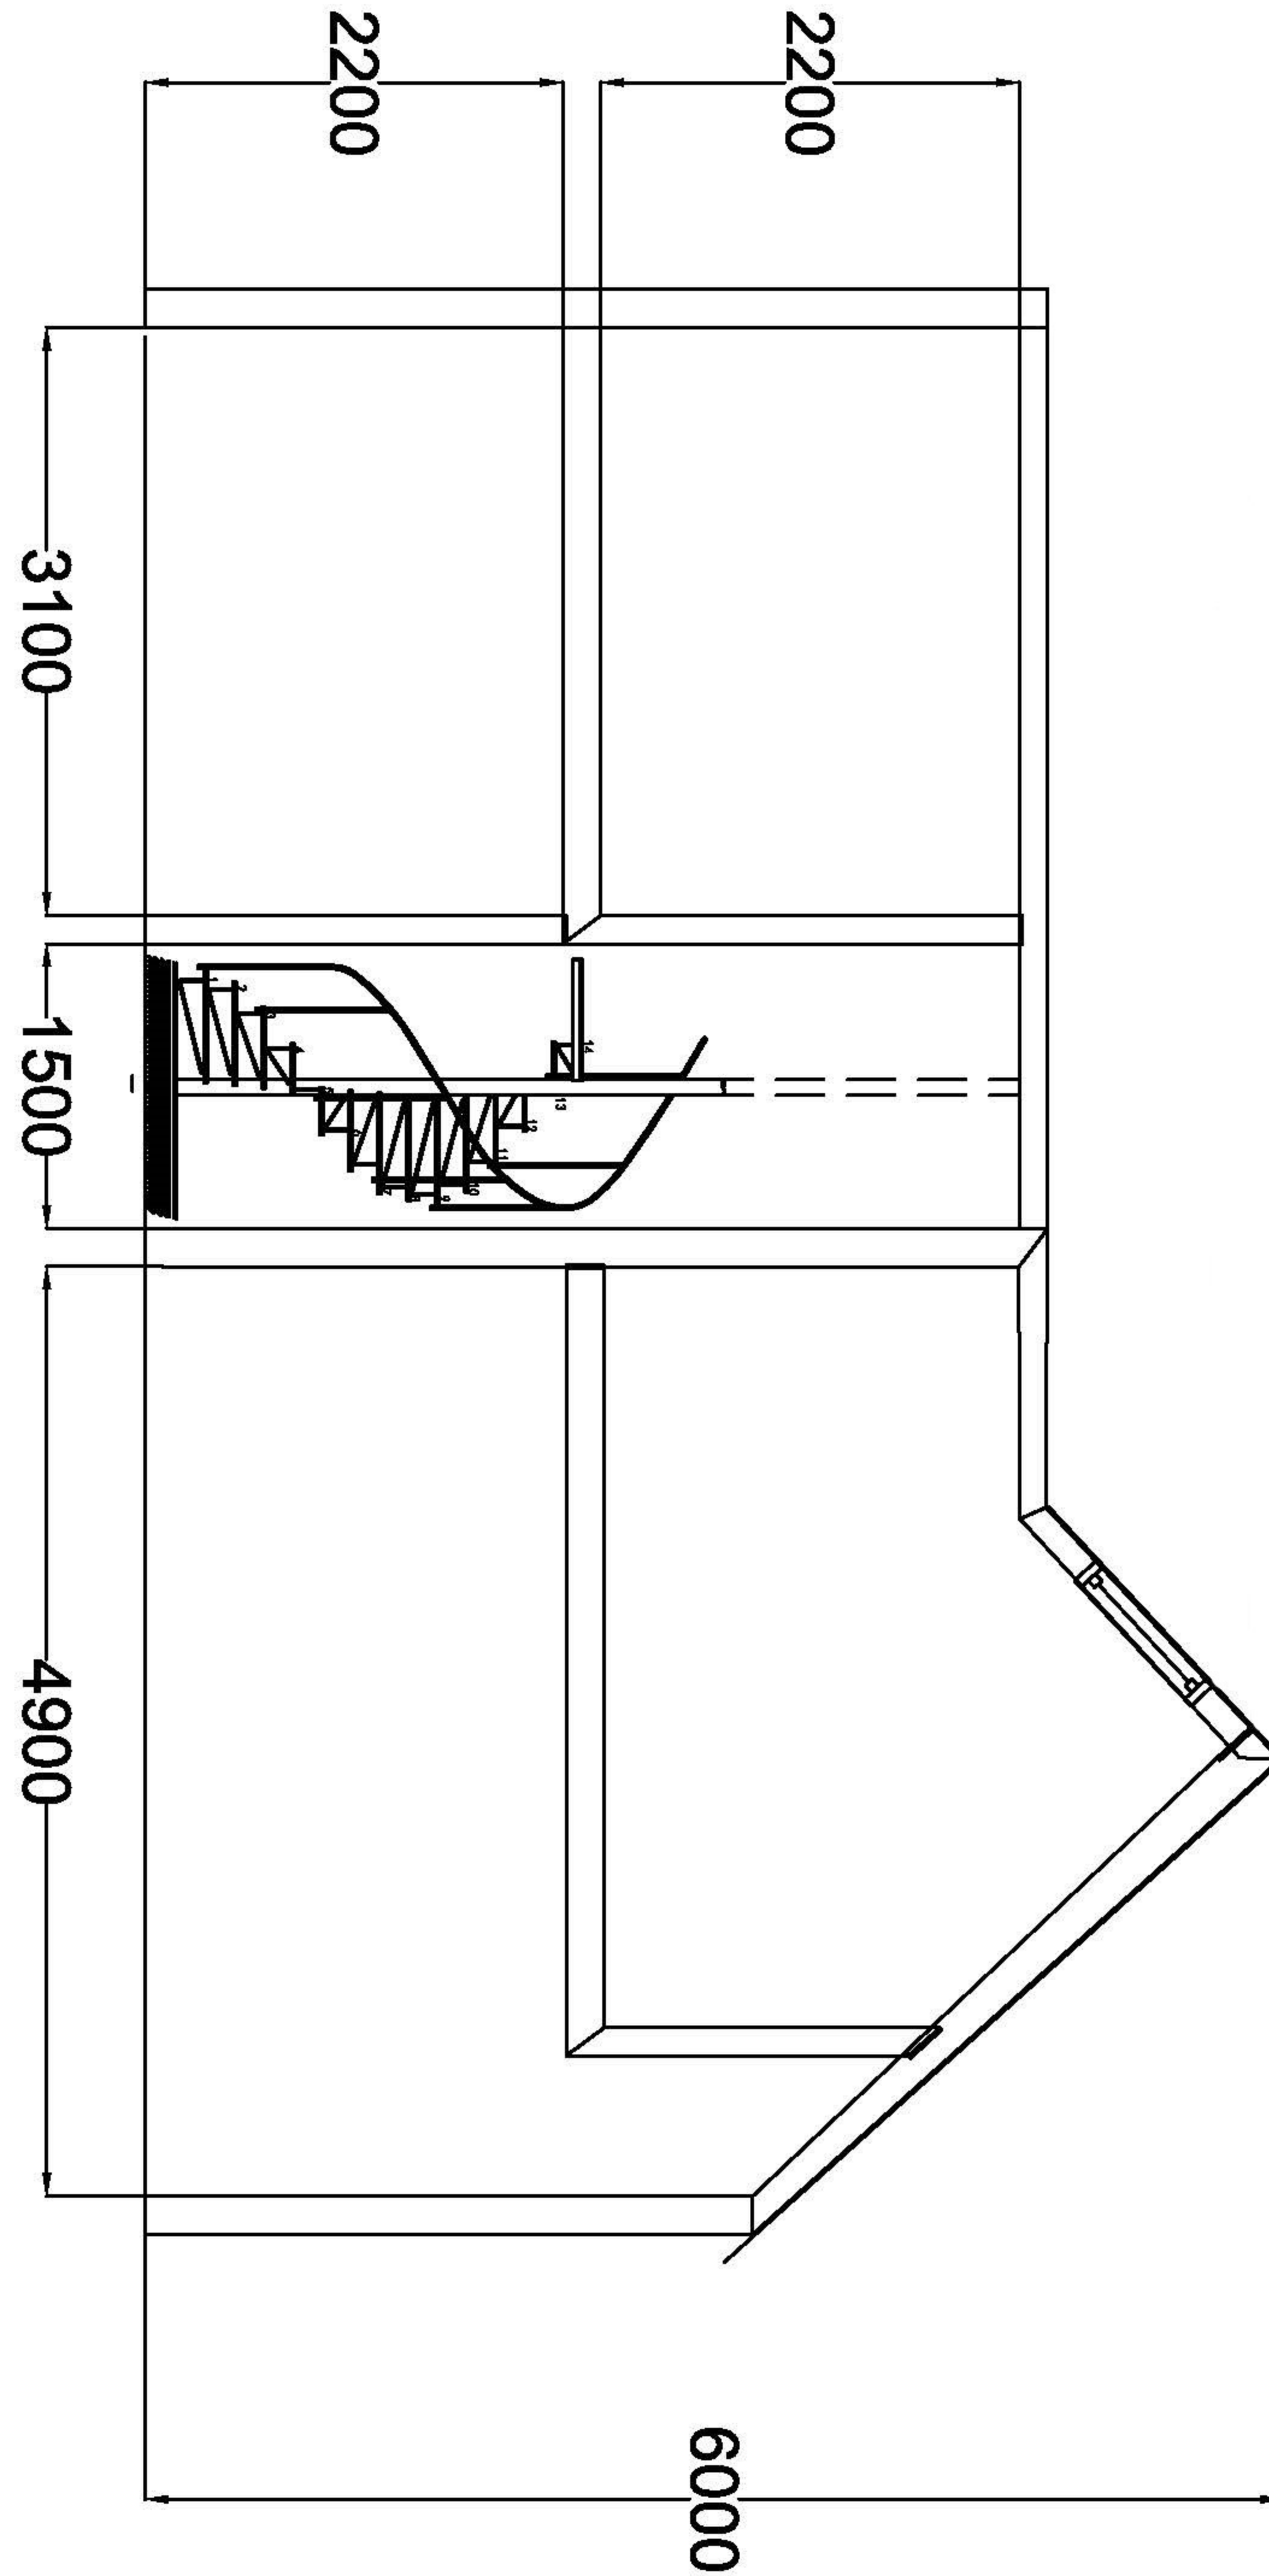

**GRESHAM**  
Design Consultants

THIS DRAWING MUST NOT BE SCALED.  
ALL DIMENSIONS ARE TO BE CHECKED  
ON-SITE PRIOR TO WORK COMMENCING

47 Greshams Way,  
Edenbridge, Kent TN8 5NY  
Tel: 01732 862810

Revision Details:  
Revision \_ (15/10/18) Issue For Approval

**ISSUED FOR APPROVAL**

Client <b>MR &amp; MRS S SMITH</b>				
Project WHEATSHEAF BARN, MARSH GREEN, KENT				
Title CROSS SECTION: PROPOSED				
Drawing no. 1895/GA/07	Revision Code	Drawing Scale 1:50@A3	Date 15.10.18	Drawn By AR