



THIS DRAWING SHOULD BE READ IN CONJUNCTION WITH ANY OTHER RELEVANT DRAWINGS AND THE CONSTRUCTION MANUAL. THE BUILDER SHOULD CHECK ALL LEVELS AND SITE DIMENSIONS BEFORE WORK STARTS AND NOTIFY SCANDIA OF ANY DISCREPANCY IF IN DOUBT PLEASE ASK

© COPYRIGHT IN THIS DRAWING AND WORK EXECUTED IS AND REMAINS THE PROPERTY OF SCANDIA-HUS LIMITED AND OR ITS SUBSIDIARIES IN ACCORDANCE WITH THE PROVISIONS OF THE COPYRIGHT ACT. PERMISSION TO PRODUCE COPIES OR MODIFIED DRAWINGS IN WHOLE OR IN PART FOR ANY PURPOSE SHOULD BE OBTAINED FROM SCANDIA-HUS LIMITED & ANY SUCH REPRODUCTIONS SHOULD INCLUDE THIS & THE FOREGOING STATEMENT



REV	DESCRIPTION	DATE	DRN	CHK
A	GENERAL REVISIONS	16/2/21	EW	
B	ADDED WC	09/3/21	EW	
C	ADDED UPSTAIRS USE	04/6/21	EW	

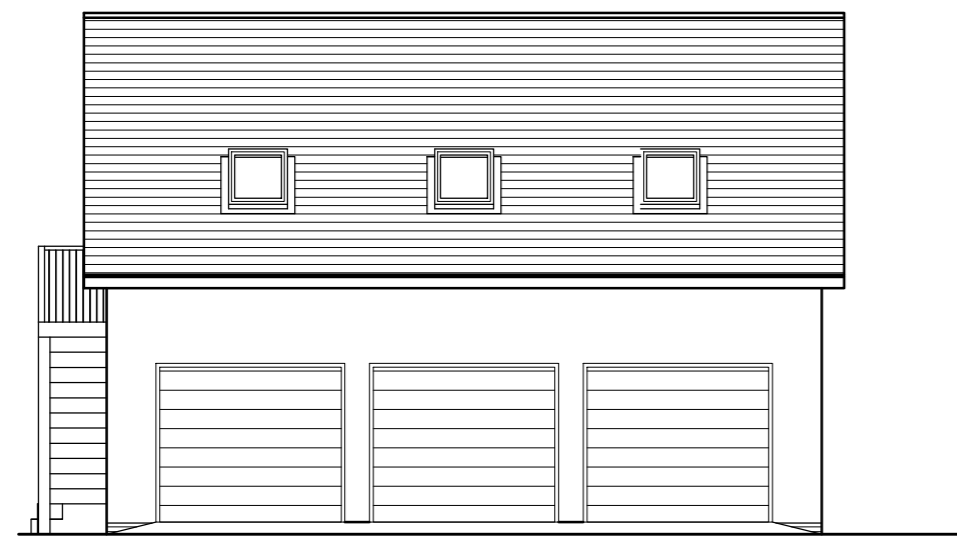


FRONT ELEVATION

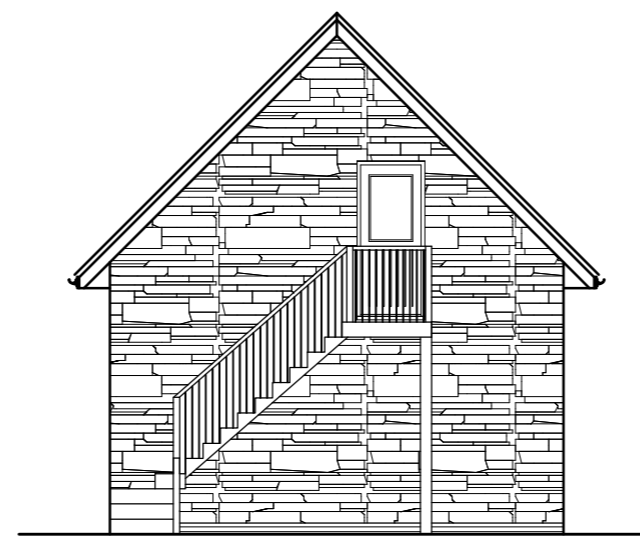


SIDE ELEVATION

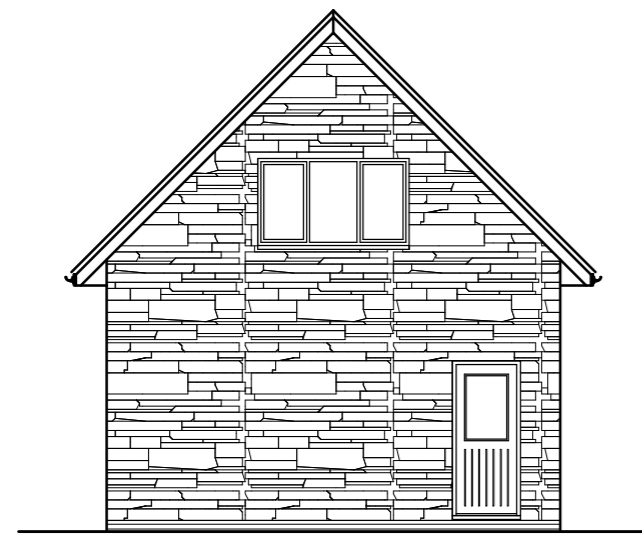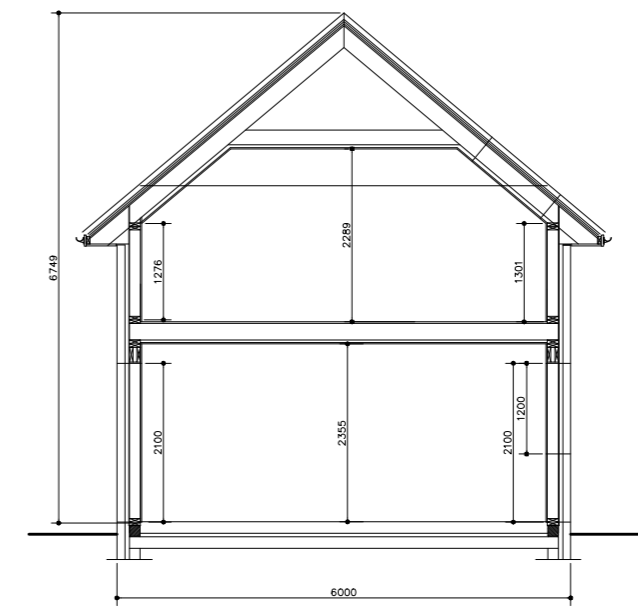



SIDE ELEVATION

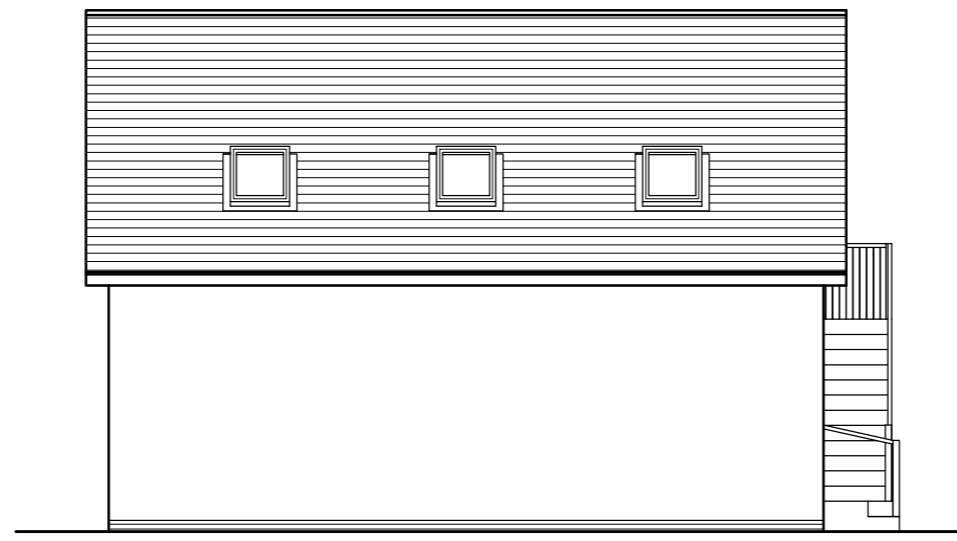

REAR ELEVATION

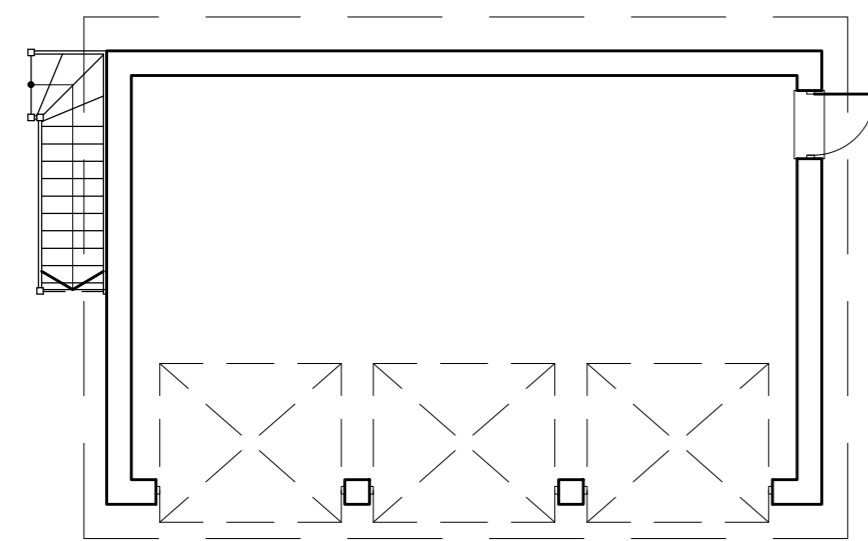

GROUND FLOOR PLAN

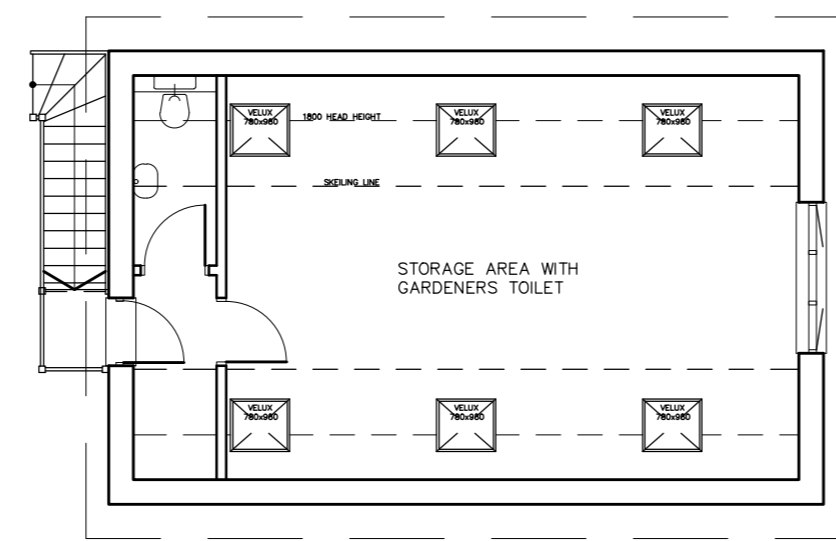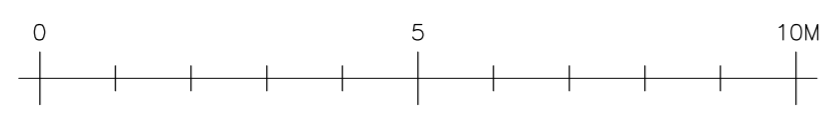

FIRST FLOOR PLAN

**scandiahus**  
 SCANDIA-HUS BUSINESS PARK,  
 FELCOURT ROAD, FELCOURT, EAST GRINSTEAD,  
 WEST SUSSEX, RH19 2LP : TEL 01342 838060

FOR  
**PHILLIBEN & NAPIER**

SITE  
 QUARRY SITE  
 CARBETH GUTHRIE, CARBETH,  
 BLANEFIELD

TITLE  
**PROPOSED GARAGE  
 FLOOR PLANS,  
 ELEVATIONS &  
 OUTLINE SECTION**

C/No. <b>230939</b>	O/No.	SCALE <b>1:100 @A2</b>
DRAWN <b>EW</b>	DRAWING NUMBER <b>G01</b>	
DATE <b>02/21</b>	REV C	