



Rev:	Date:	By:	Check:	Appr:	Description:

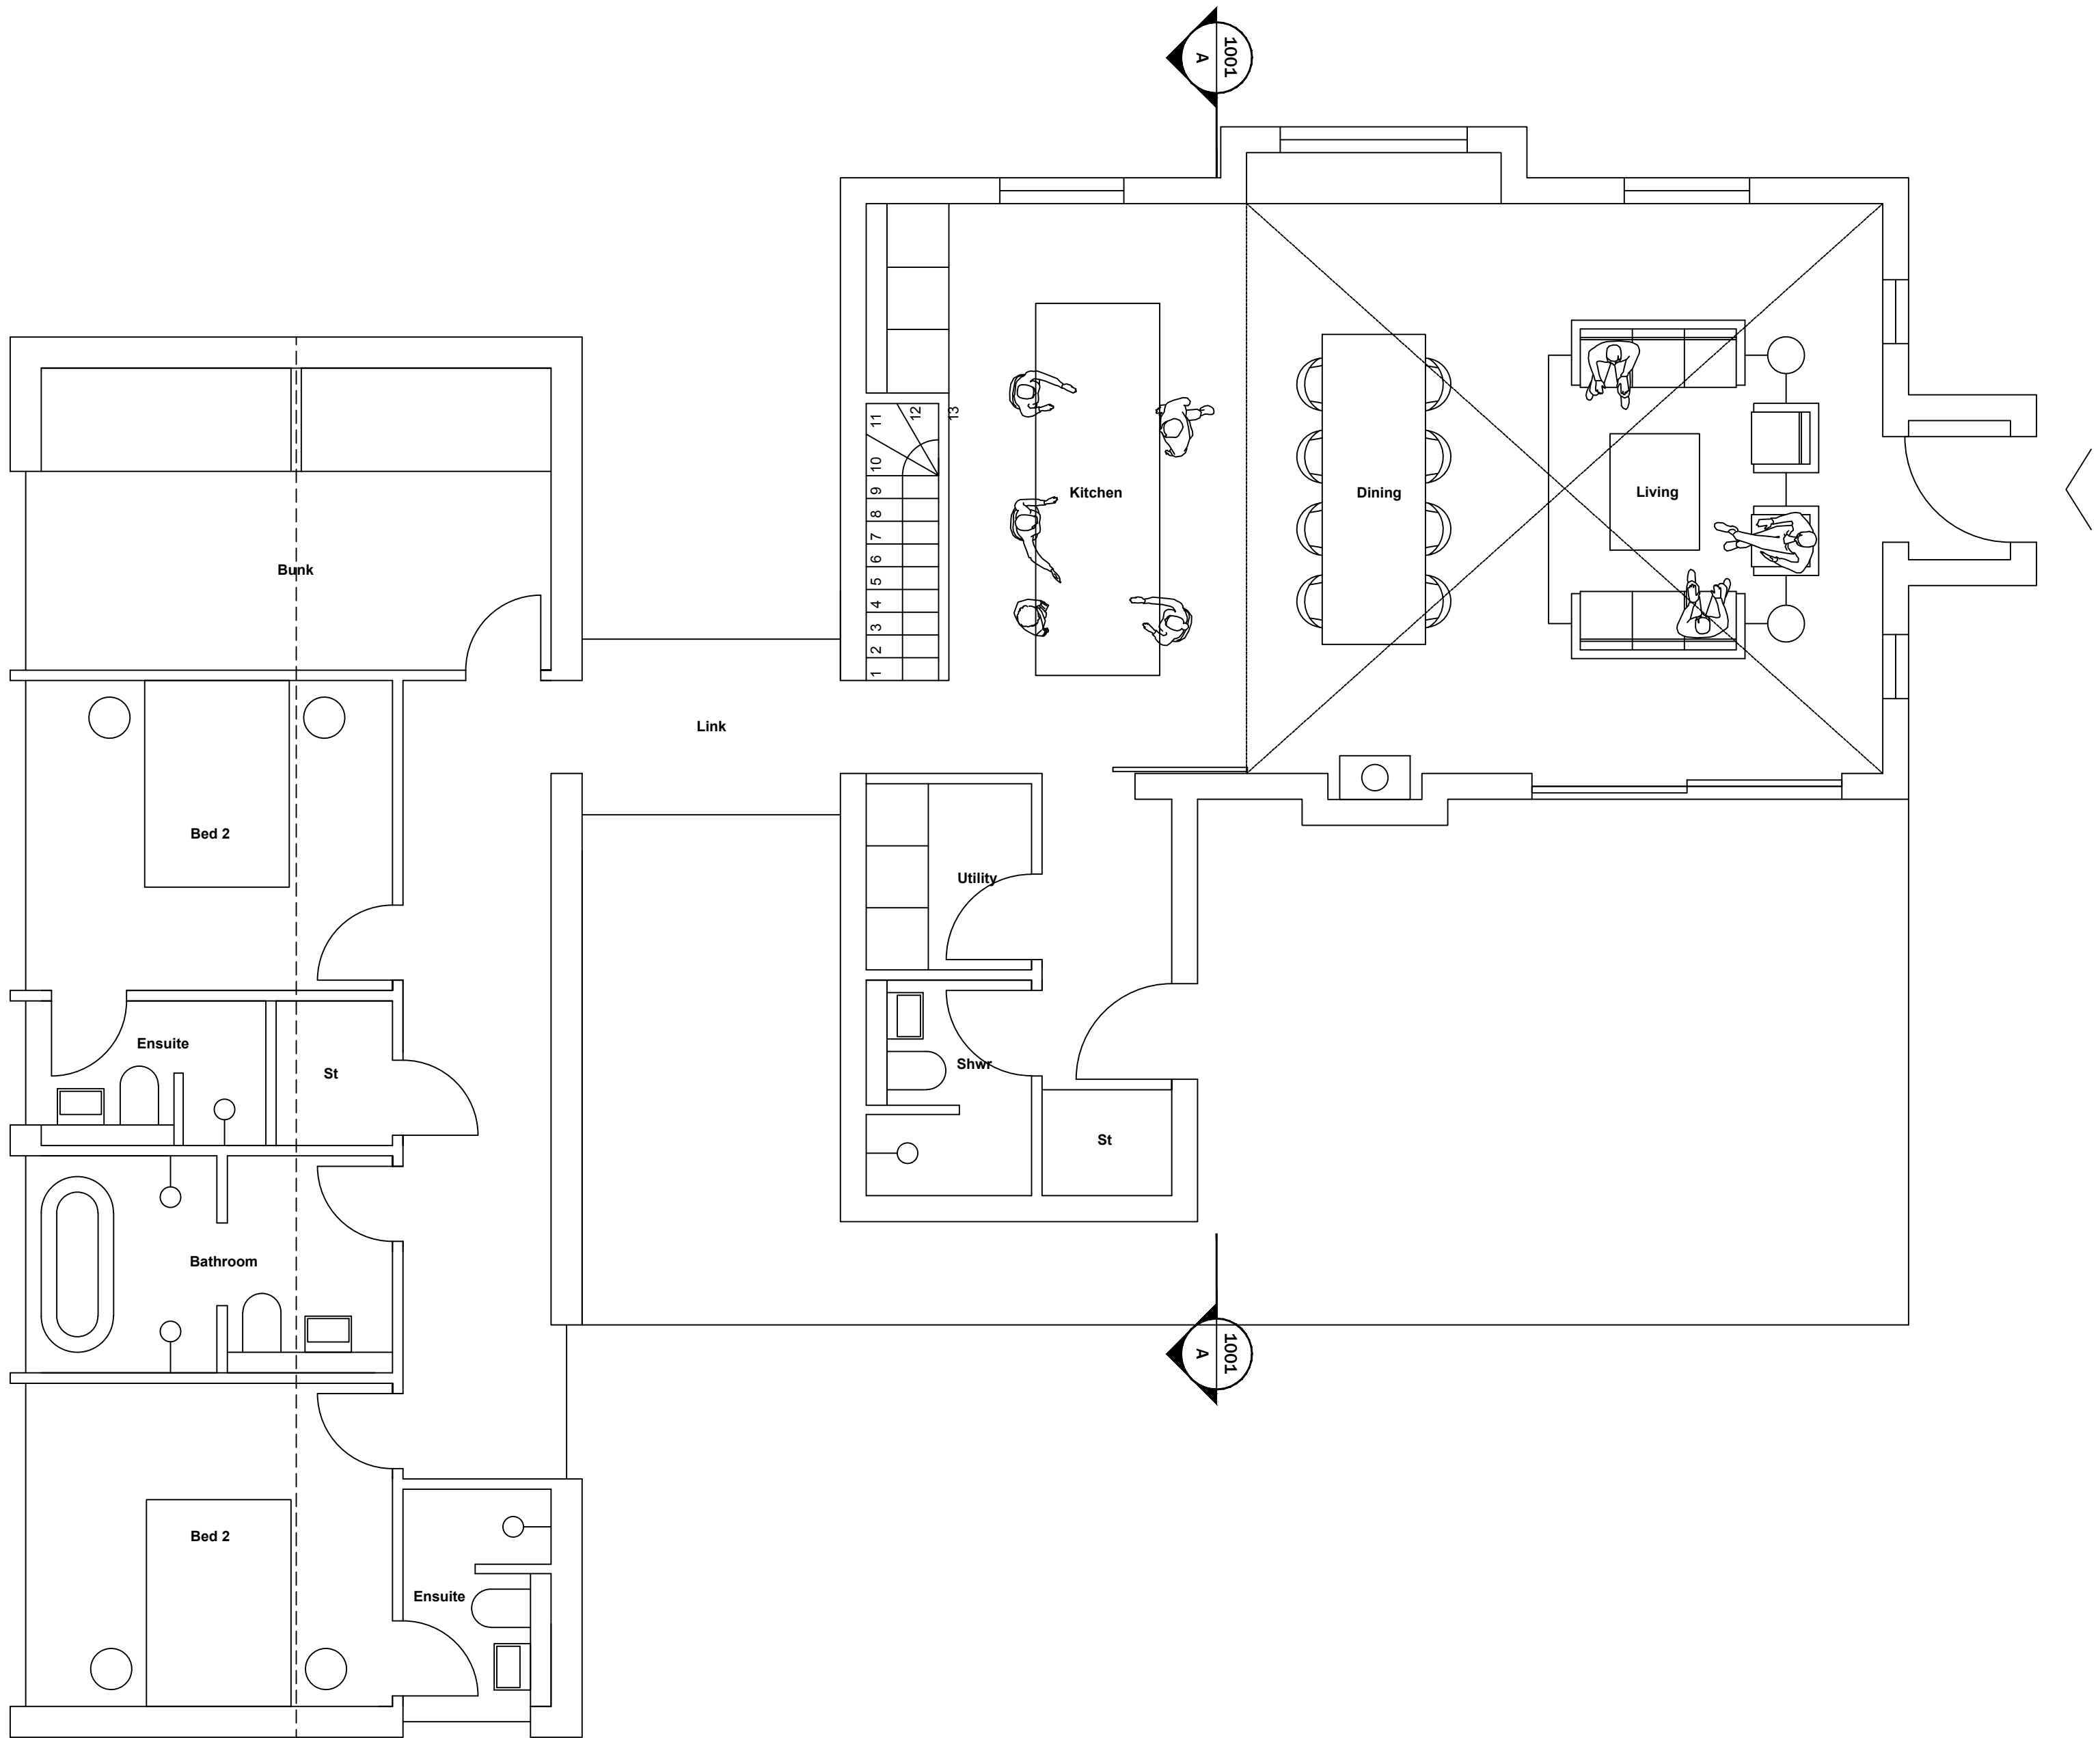

PROPOSED PLAN

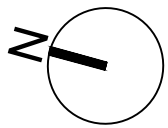

Client: JLGC				
Job Title: THE CHURCH ROOMS				
Drawing Title: LOCATION PLAN				
Job/Dwg No/Rev:				
0105		1002		-
Drawn: GS	Checked: GS	APPR: GS	Date: 11.05.21	
Drawing status: STATUS Do not scale from this drawing. Check all dimensions on site before ordering.				Scale(s): 1:50@A1