


Existing Roof Plan

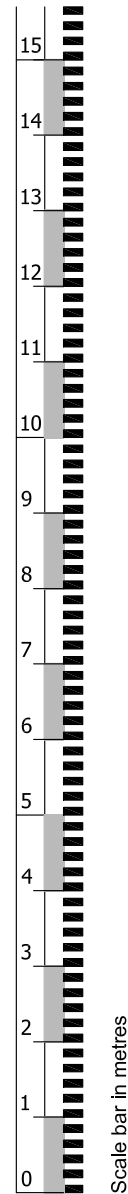


General Notes
 Do not scale from drawing, use figured dimensions only. Subject to site survey and all necessary consents.
 All dimensions to be checked by user and any discrepancies, errors or omissions to be reported to the Architect before work commences.
 This drawing is to be read in conjunction with other relevant materials.

KEY

GM	Gas Meter
EM	Electricity Meter
B	Boiler
BF	Boiler Flue
GP	Gas Pipe
A/C	Airing Cupboard
⊠	gully
H	wall / fence / height
RWP	rainwater pipe
WP	waste pipe
SVP	soil vent pipe
RL	roof light
IC	inspection cover
ST	storage
WR	Wardrobe
CD	Chest of Drawers
DT	Dressing Table
CR	Clothes Rail with Wheels
G	gully
- - - -	existing
- - - -	wall under
▨	masonry

James Matley
 Architect

 37 Granville Street
 Bristol
 BS5 9SW
 07813 854188
 jamesmatley.co.uk

Architects Registration Board
 James Matley Architect is a trading name of Matley Design Ltd

PLANNING

JOB
 10, Brownlow Road,
 Weston-super-mare,
 BS23 4L3.

TITLE
 Existing Roof Plan

SCALE
 1:100 @ A3

DRAWING NUMBER	DATE	REV
6174-PL-03	04/21	*