




Proposed Brick
Traditional Brick and Stone
Mystique



Example projects utilising the TBS -
Mystique brick

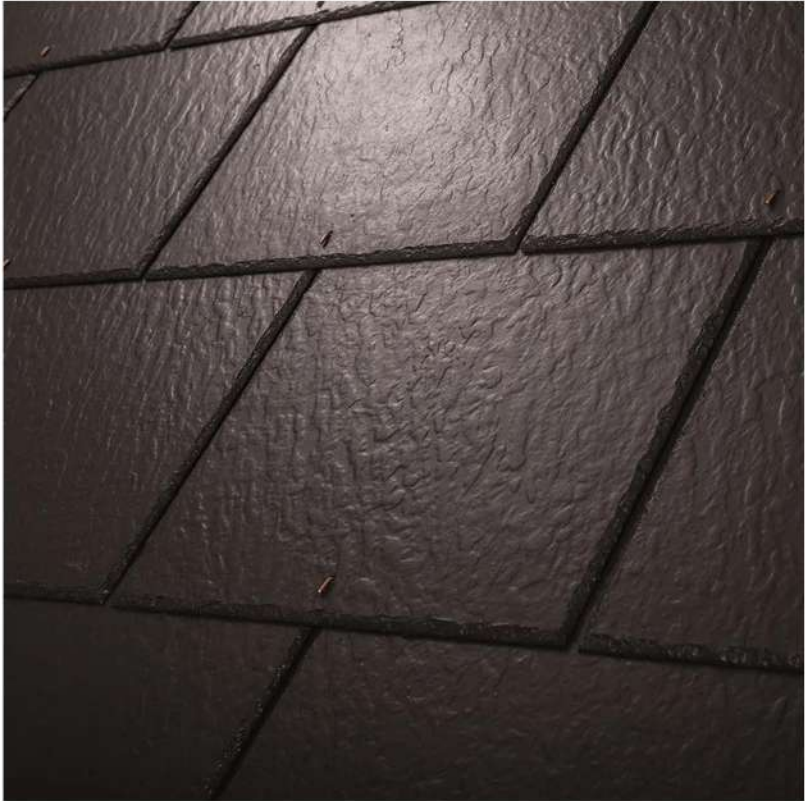

Proposed Roof/Wall Slates
Eternit Rivendale Fibre Cement Slates
Cromleigh Graphite



Example of eternit slates being used as
wall cladding on previously completed
scheme in Bristol by the developer



Proposed South Elevation showing Mystique brickwork with vertical hung tiles to set back upper floor.
Windows and doors will all be black to match the slates.