



1 BAY ELEVATION - LINK BUILDING  
1 : 20 Elevation

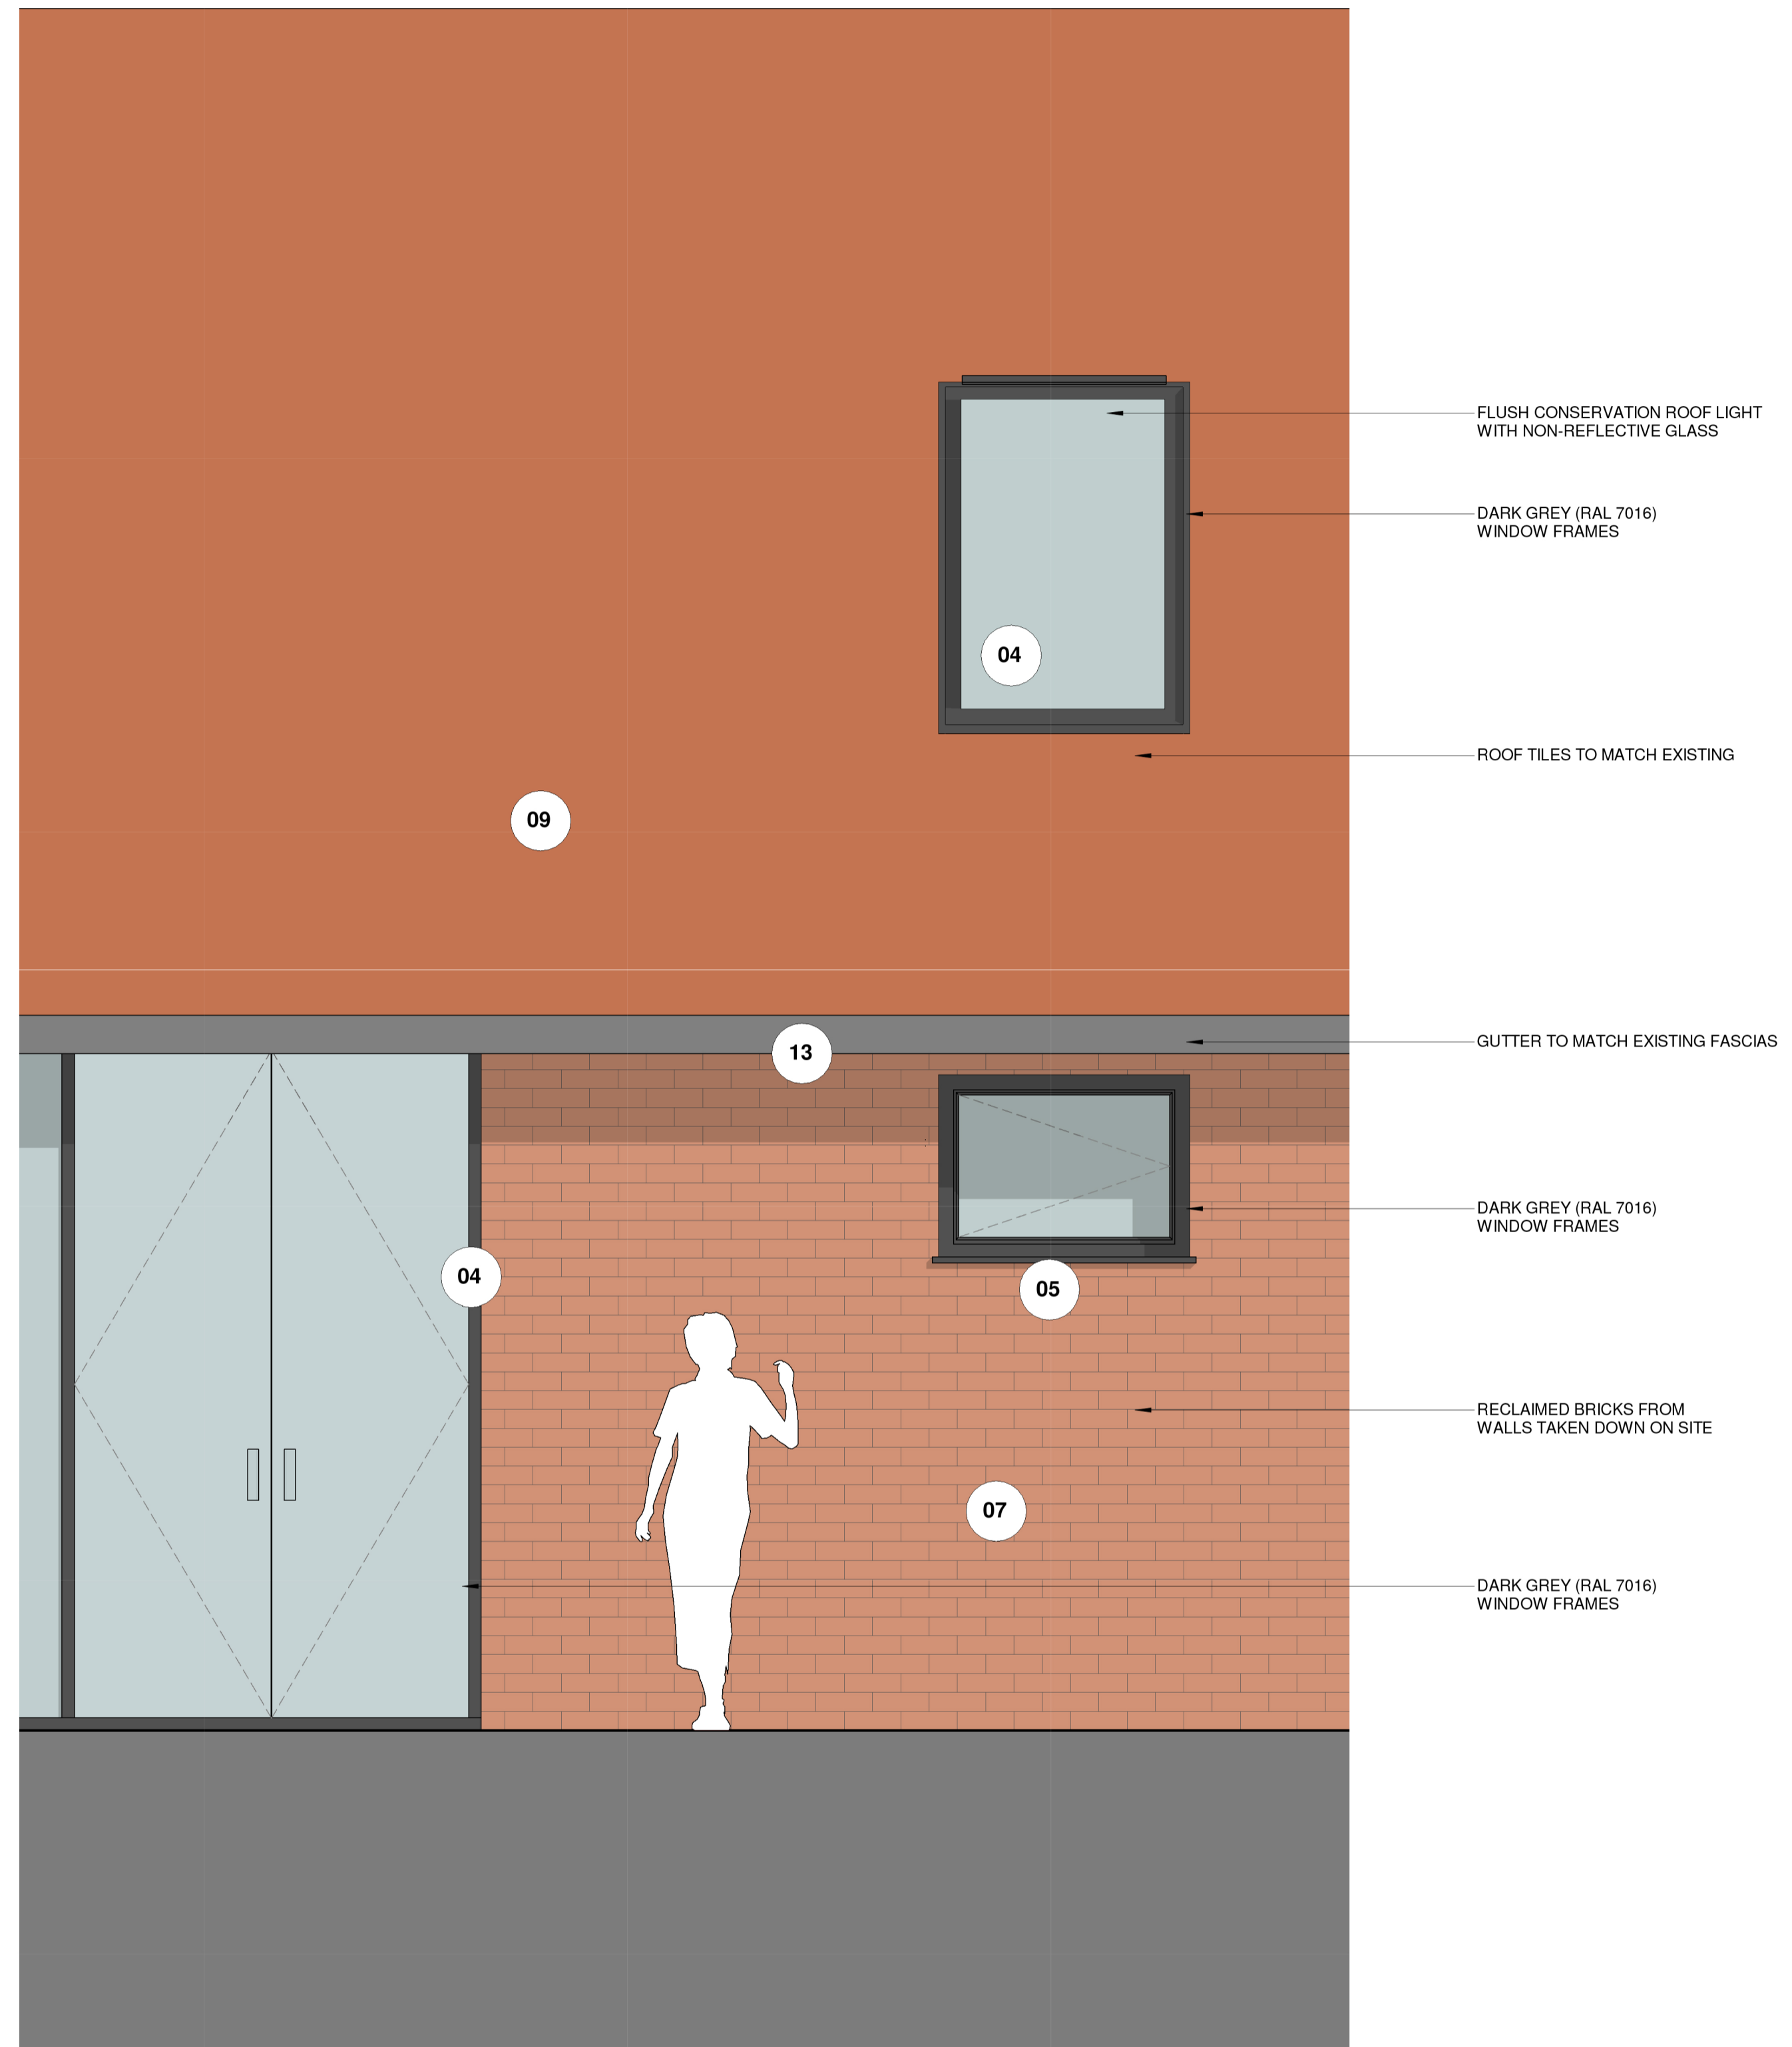

2 BAY ELEVATION - GUEST SUITE  
1 : 20 Section

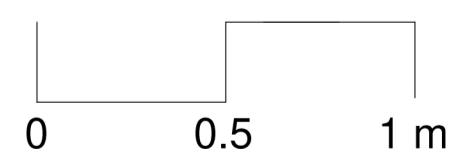

CLIENT:  
SHIRE BARN DEVELOPMENTS

THIS DRAWING IS COPYRIGHT OF dRMM LIMITED.  
THE ORIGINAL HARD COPY OF THIS DRAWING HAS BEEN EXECUTED TO SCALE AND IS BASED ON AVAILABLE SURVEY INFORMATION.  
REPRODUCTION AND ELECTRONIC DISSEMINATION MAY RESULT IN DISTORTION AND RESIZING OF DRAWING CONTENT.  
dRMM LIMITED TAKES NO RESPONSIBILITY FOR MEASUREMENTS OR SCALING TAKEN FROM ANY OTHER DRAWINGS THAN THE ORIGINAL HARD COPY ISSUED BY DRMM AND NO RELIANCE MAY BE PLACED ON SUCH DIMENSIONS. IF NO DIMENSION IS GIVEN, IT IS THE BUILDING SHOWN AS DOTTED OUTLINES REPRESENT EXISTING BUILDINGS HERE A CONSENT FOR A NEW BUILDING IS IN PLACE, RESPONSIBILITY OF THE RECIPIENT TO ASCERTAIN THE DIMENSIONS SPECIFICALLY FROM THE ARCHITECT OR BY SITE MEASUREMENT. THE SIZING OF ALL STRUCTURAL & SERVICE ELEMENTS MUST ALWAYS BE CHECKED AGAINST THE RELEVANT ENGINEERS DRAWINGS.  
ANY OMISSIONS OR DISCREPANCIES BETWEEN DRAWING INFORMATION SHOULD BE BROUGHT TO THE ATTENTION OF THE CONTRACT ADMINISTRATOR.  
CDM REGISTER: FLAGGED HAS ISSUES RELATING TO CONSTRUCTION (DESIGN AND MANAGEMENT) TO BE ADDRESSED DURING DESIGN DEVELOPMENT TO BE READ IN CONJUNCTION WITH DESIGN RISK REGISTER AND RESIDUAL RISK REGISTER.  
ALL INTERNAL LAYOUTS ARE INDICATIVE ONLY.

- NOTES:
- 04 COMPOSITE WINDOWS/DOORS TO THE INSIDE: OAK FRAMED WINDOWS, DOORS, SLIDING DOORS AND FIXED PANELS. TO THE OUTSIDE: ANODISED ALUMINIUM, DARK GREY, RAL 7016
  - 05 DARK GREY ZINC WINDOW SILLS TO MATCH WINDOW FINISHES
  - 07 RECLAIMED BRICKS FROM EXISTING WALLS TAKEN DOWN
  - 09 TILES MATCHING EXISTING ROOFS
  - 10 PRE - PATINATED STANDING SEAM DARK GREY ZINC ROOF
  - 11 4 NO. CIRCULAR GALVANISED STEEL COLUMNS - DARK GREY  
9 NO. HORIZONTAL GALVANISED STEEL ELEMENTS - DARK GREY FABRICATED BESPOKE STEEL CONNECTORS
  - 13 RWP AND GUTTERS TO MATCH EXISTING FASCIAS
- DRAWINGS ARE BASED ON SURVEY AND OS INFORMATION  
EXISTING: REFERS TO THE CONDITION OF THE SITE IN 2012 (WHEN THE PREVIOUSLY APPROVED APPLICATION WAS SUBMITTED)  
CURRENT: REFERS TO THE CURRENT CONDITION OF THE SITE  
FOR MATERIALS PLEASE REFER TO MATERIALS SCHEDULE 0534-DRMM-ZZ-ZZ-SC-A-0210

P1	FOR PLANNING	BM	AM	WH	10.05.21
----	--------------	----	----	----	----------

REV	DESCRIPTION	DR	CHK	QA	DATE
-----	-------------	----	-----	----	------



TITLE  
PROPOSED BAY ELEVATIONS - LINK and GUEST SUITE

PROJECT  
THE GRANARY

PROJECT STATUS	SCALE	SIZE
FOR PLANNING	1 : 20	A1

DRAWING NO	REVISION
0534- dRMM- ZZ- ZZ- DR- A- 4500	P1