

A

B

C

D

1

1

2


2

3


3

4

4

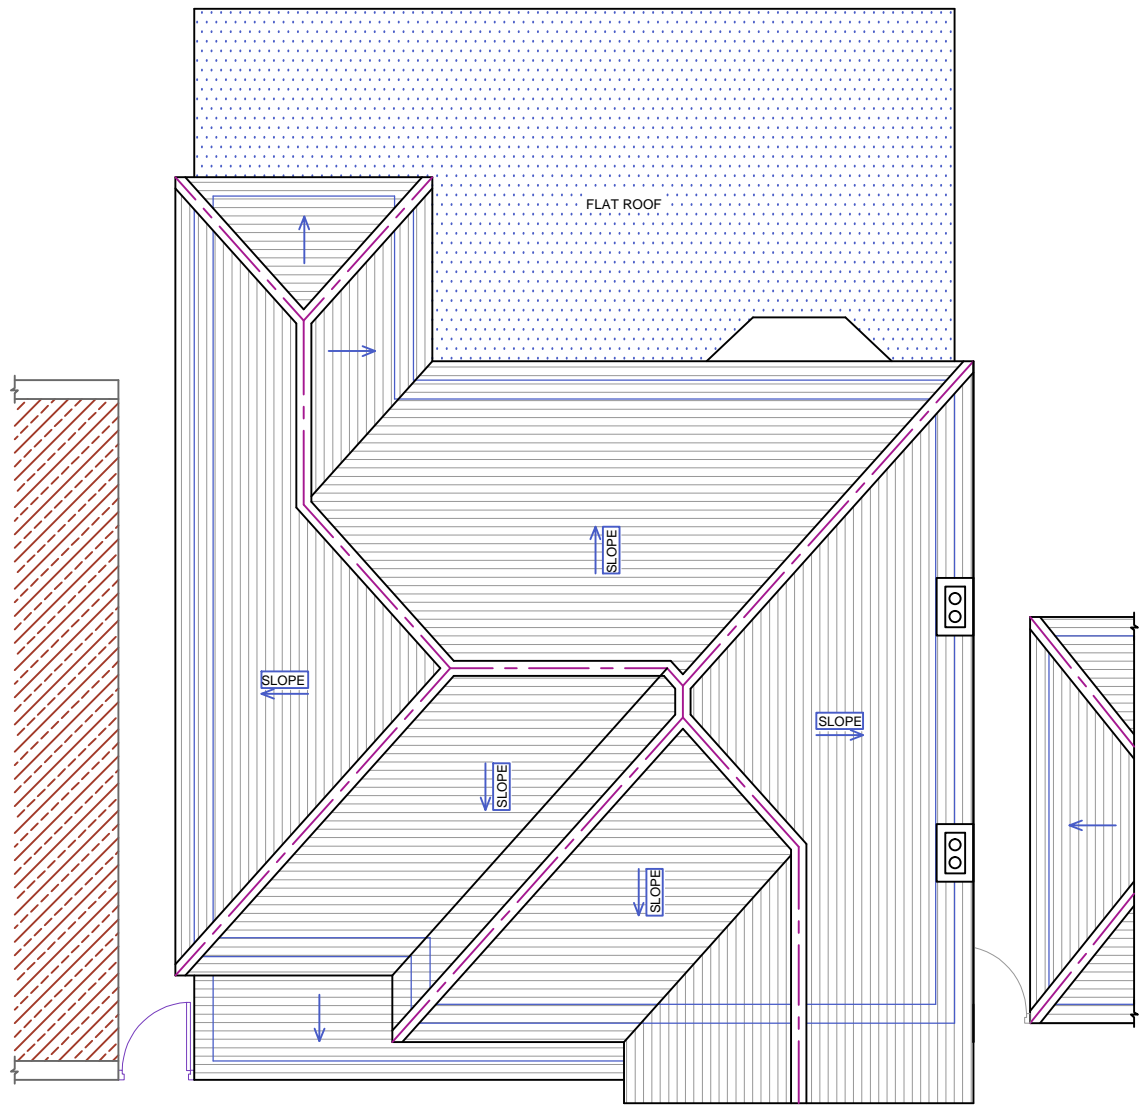

EXISTING ROOF PLAN

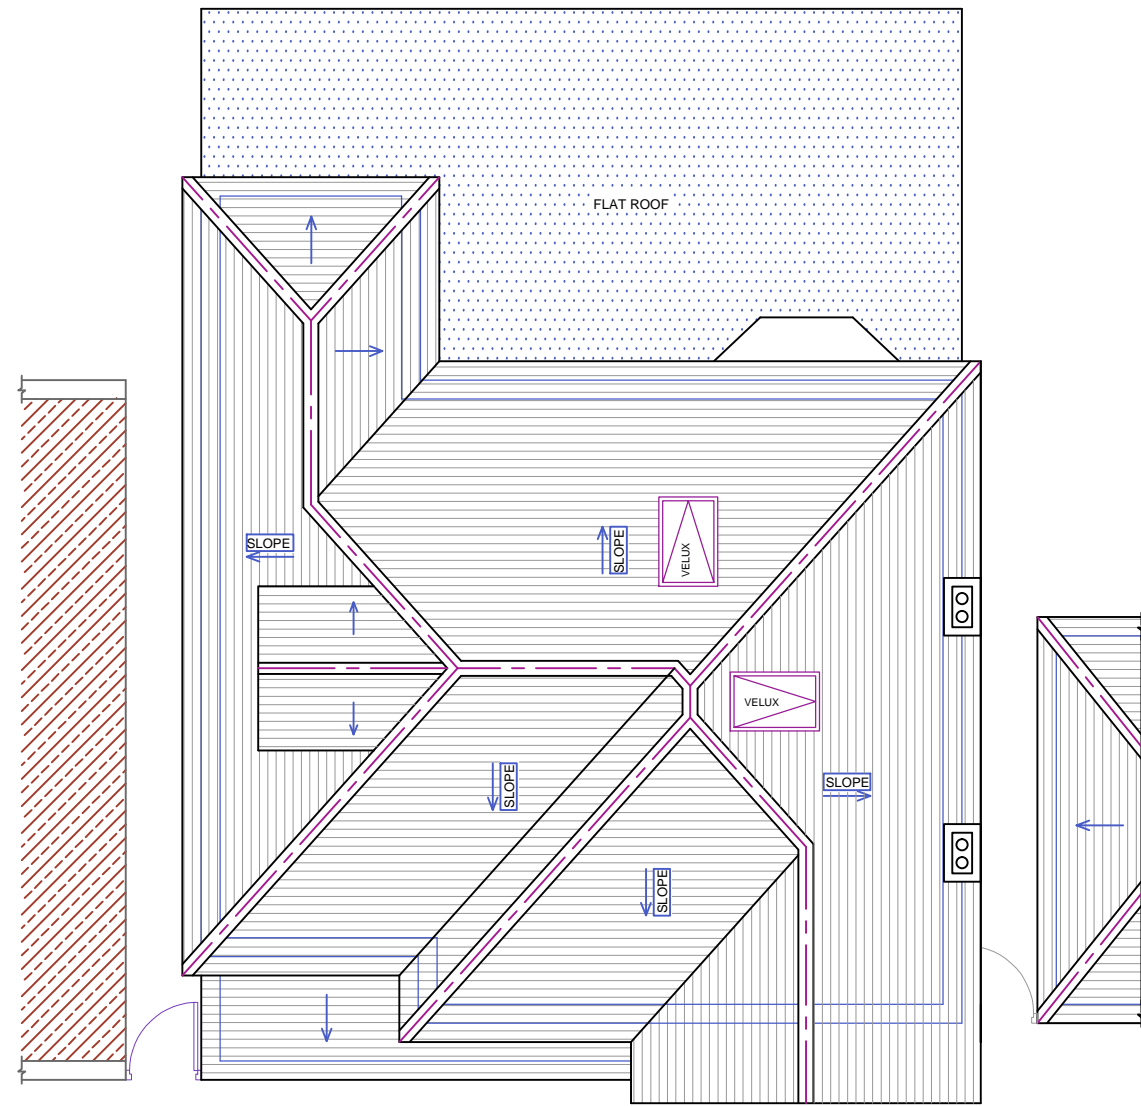

PROPOSED ROOF PLAN



REFERENCE DRAWINGS

GENERAL NOTES

This drawing is for planning use only do not use this drawing for any purpose other than that for which it was issued.
 Structural Design and Building Control Approval is required before construction commences.
 This drawing is subject to copyright do not reproduce this drawing without prior permission.

No	DATE	REVISION	BY	CHK

CONSULTANT
 CIVIL ENGINEERS
 STRUCTURAL ENGINEERS
 ARCHITECTURAL DESIGNERS

 Contact: 07947249323

DRAWN	MK
CHECKED	A.R
PROJECT NO.	

CLIENT/PROJECT	12 EDGEWORTH CRESCENT
TITLE	ROOF PLANS

DRAWING No.	D03
SCALE:	1:100 @A3
DATE:	21-05-2021

A

B

C

D