


FAUSTO FURLOTTI
44 TOTTERIDGE VILLAGE

CASTLE JOINERY
1A Tower Street, Bengoe
HERTFORD SG14 3HD
Tel/Fax: 01932 584410
castlejoinery@gmail.com

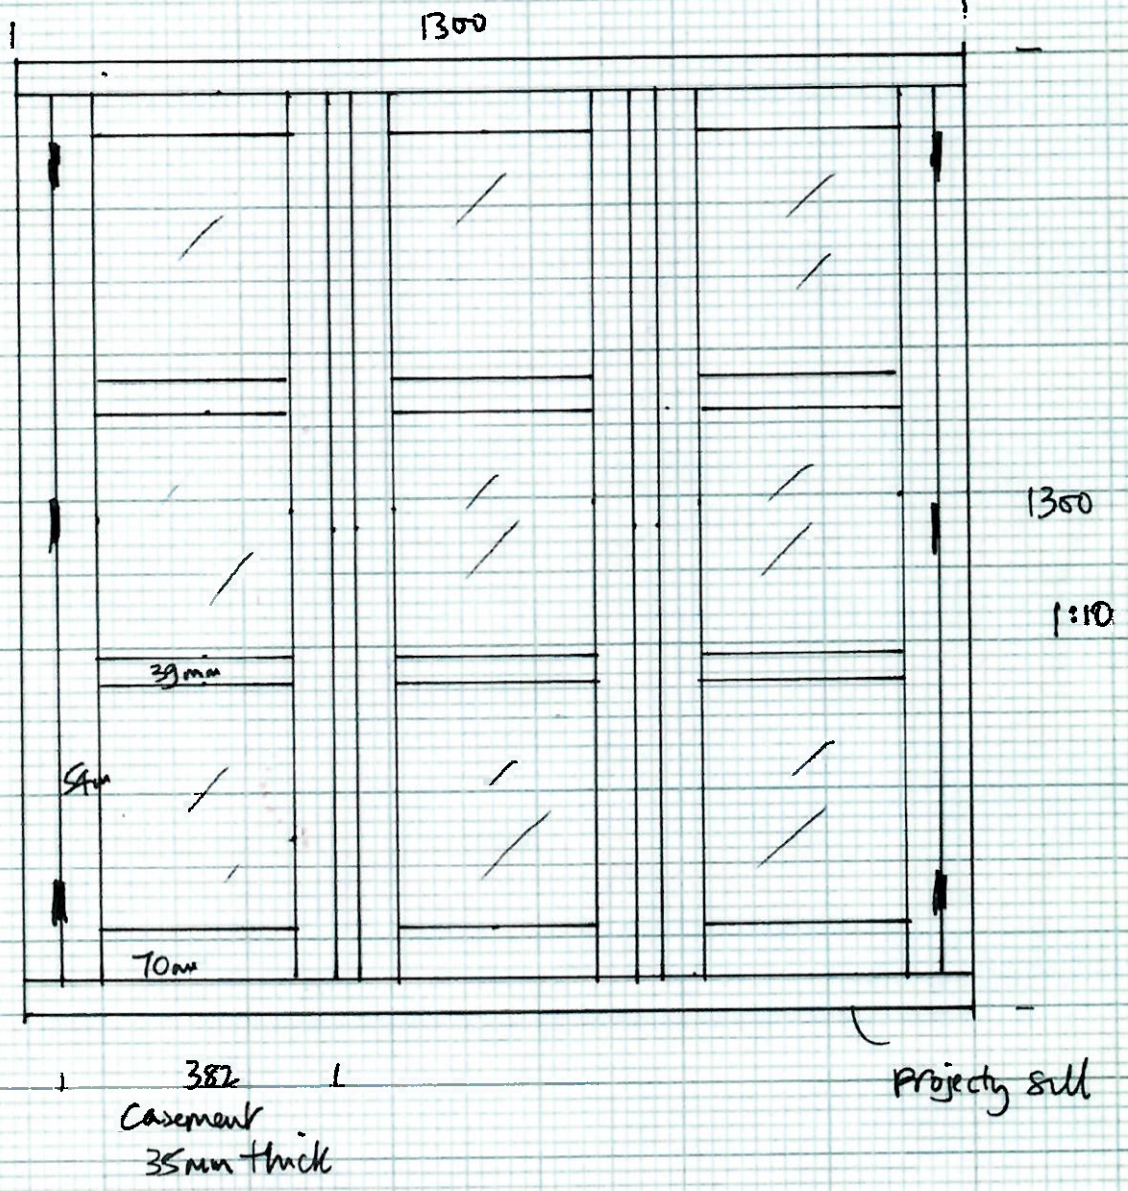

GLAZING 270 x 335' approx.

- SOFT WOOD CONSTRUCTION
- HARD WOOD SILLS
- 4MM CLEAR GLASS