


SCALE BAR 1:100

0m


10m

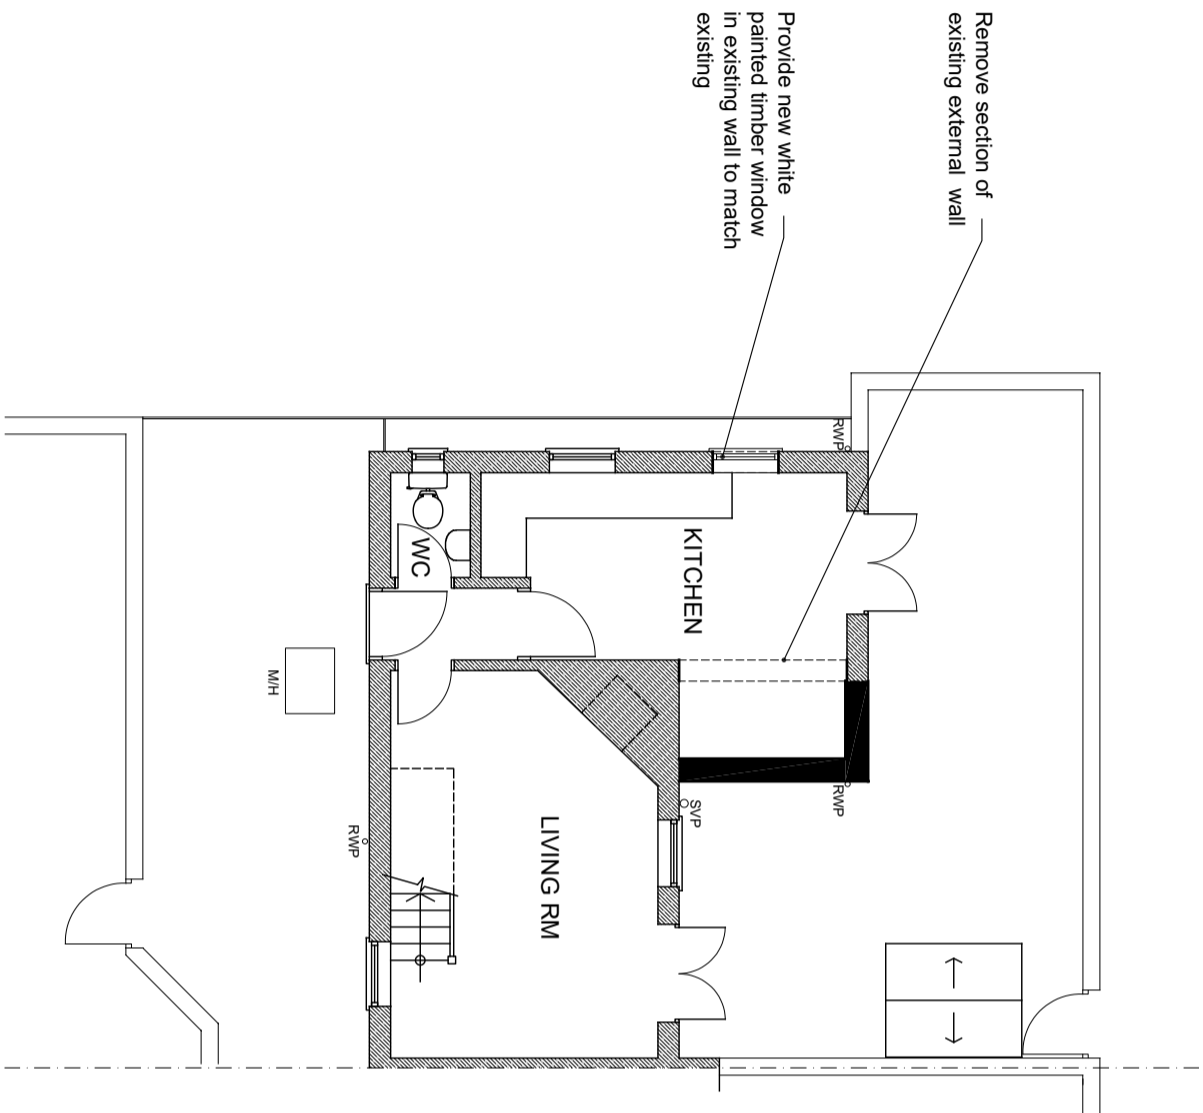

GROUND FLOOR PLAN - AS PROPOSED

REVISIONS:

PLANNING ISSUE

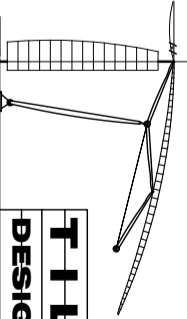

TILBY
DESIGN LTD.

Architectural + Design Services

KINGS COTTAGE, UPPER STREET, KINGSDOWN, DEAL, KENT, CT14 8BJ.
TEL : 01304 373806 MOBILE : 07810 395968
E-MAIL: tilbydesignltd@yahoo.co.uk WEBSITE: tilby-design-ltd.com

Client
NATALIE JONES

Project
**PROPOSED REAR EXTENSION & ALTERATIONS -
4 TANNERY LANE, SANDWICH, CT13 9FX.**

Drawing Title
AS PROPOSED - GROUND FLOOR PLAN

Date	Scale	Drawn by
MAY 2021	1:100 @ A3	DCT

Project No.	Drawing No.	Revision
2021(27)	07	