


Date Issue/Revisions  
DATE 11/26/19



[illegible]

- 1 BRICKWORK
- 2 COPPER COLOURED CLADDING
- 3 PPC FENESTRATION
- 4 TIMBER VISABILITY SCREEN
- 5 1.8m OPAQUE SCREEN
- 6 GREEN ROOF/ ROOF GARDEN
- 7 GLASS BALUSTRADE
- 8 TIMBER CLADDING


OG (OPAQUE GLASS)

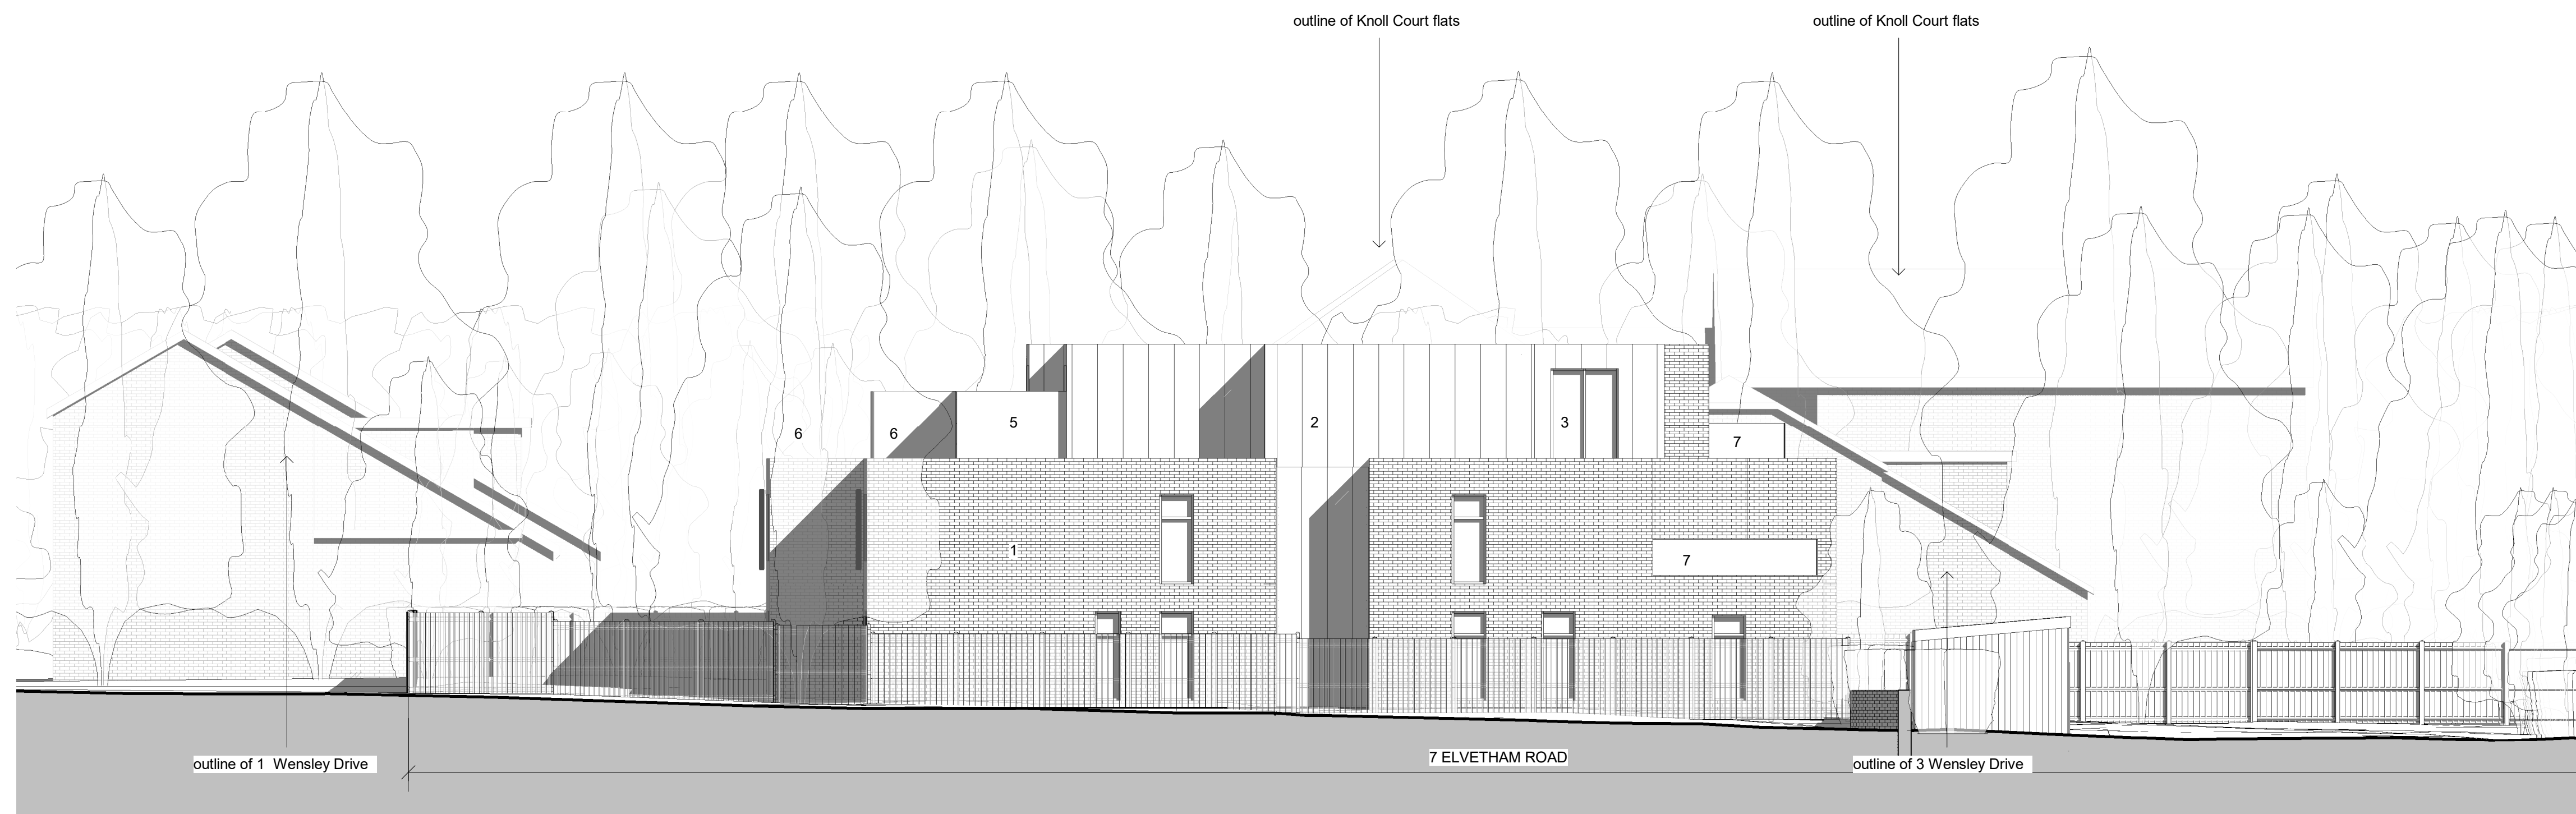

**2 Proposed - East**  
1 : 100

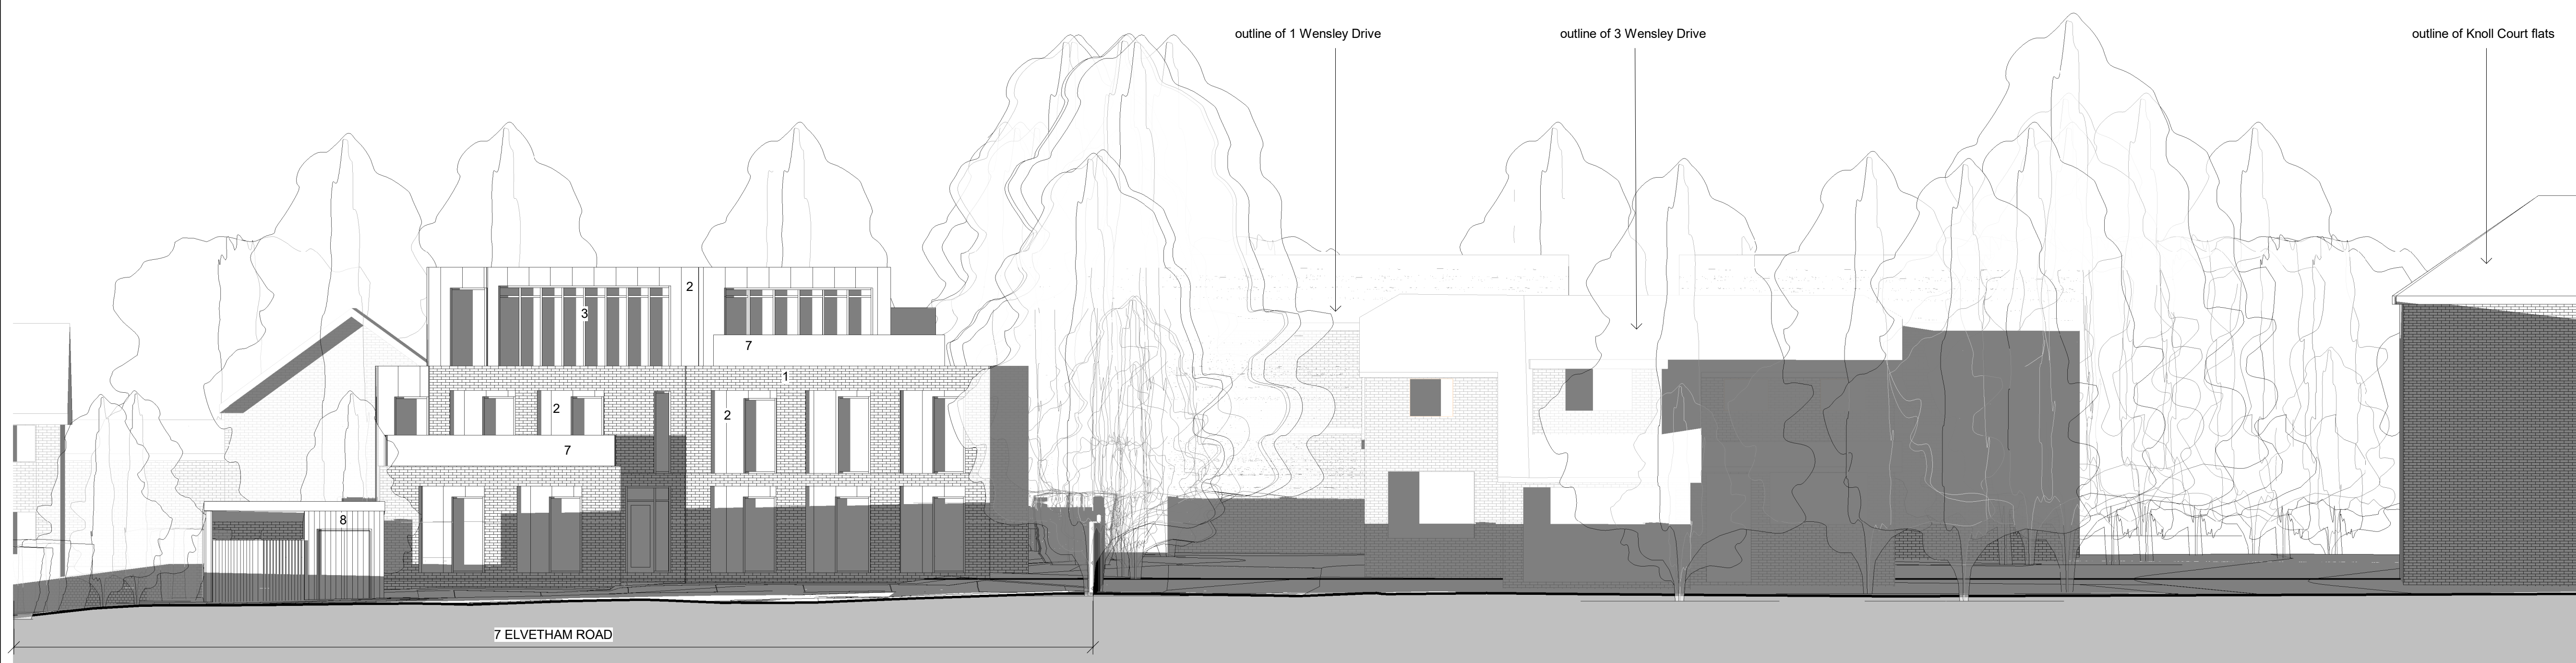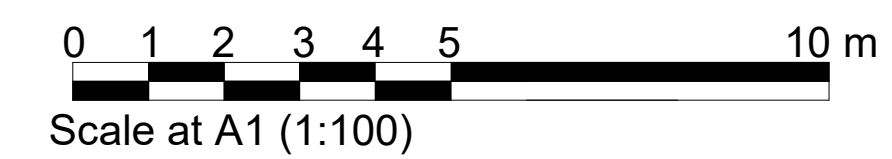

## PROPOSED - ELEVATIONS

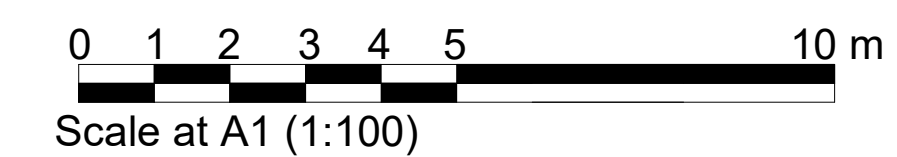

Form Architecture and Planning  
Walton on Thames, Surrey. KT12 4RZ  
Tel 01932 213248