


Date Issue/Revisions
DATE 11/26/19

[illegible]

0 1 2 3 4 5 10 20 m

Scale at A1 (1:200)

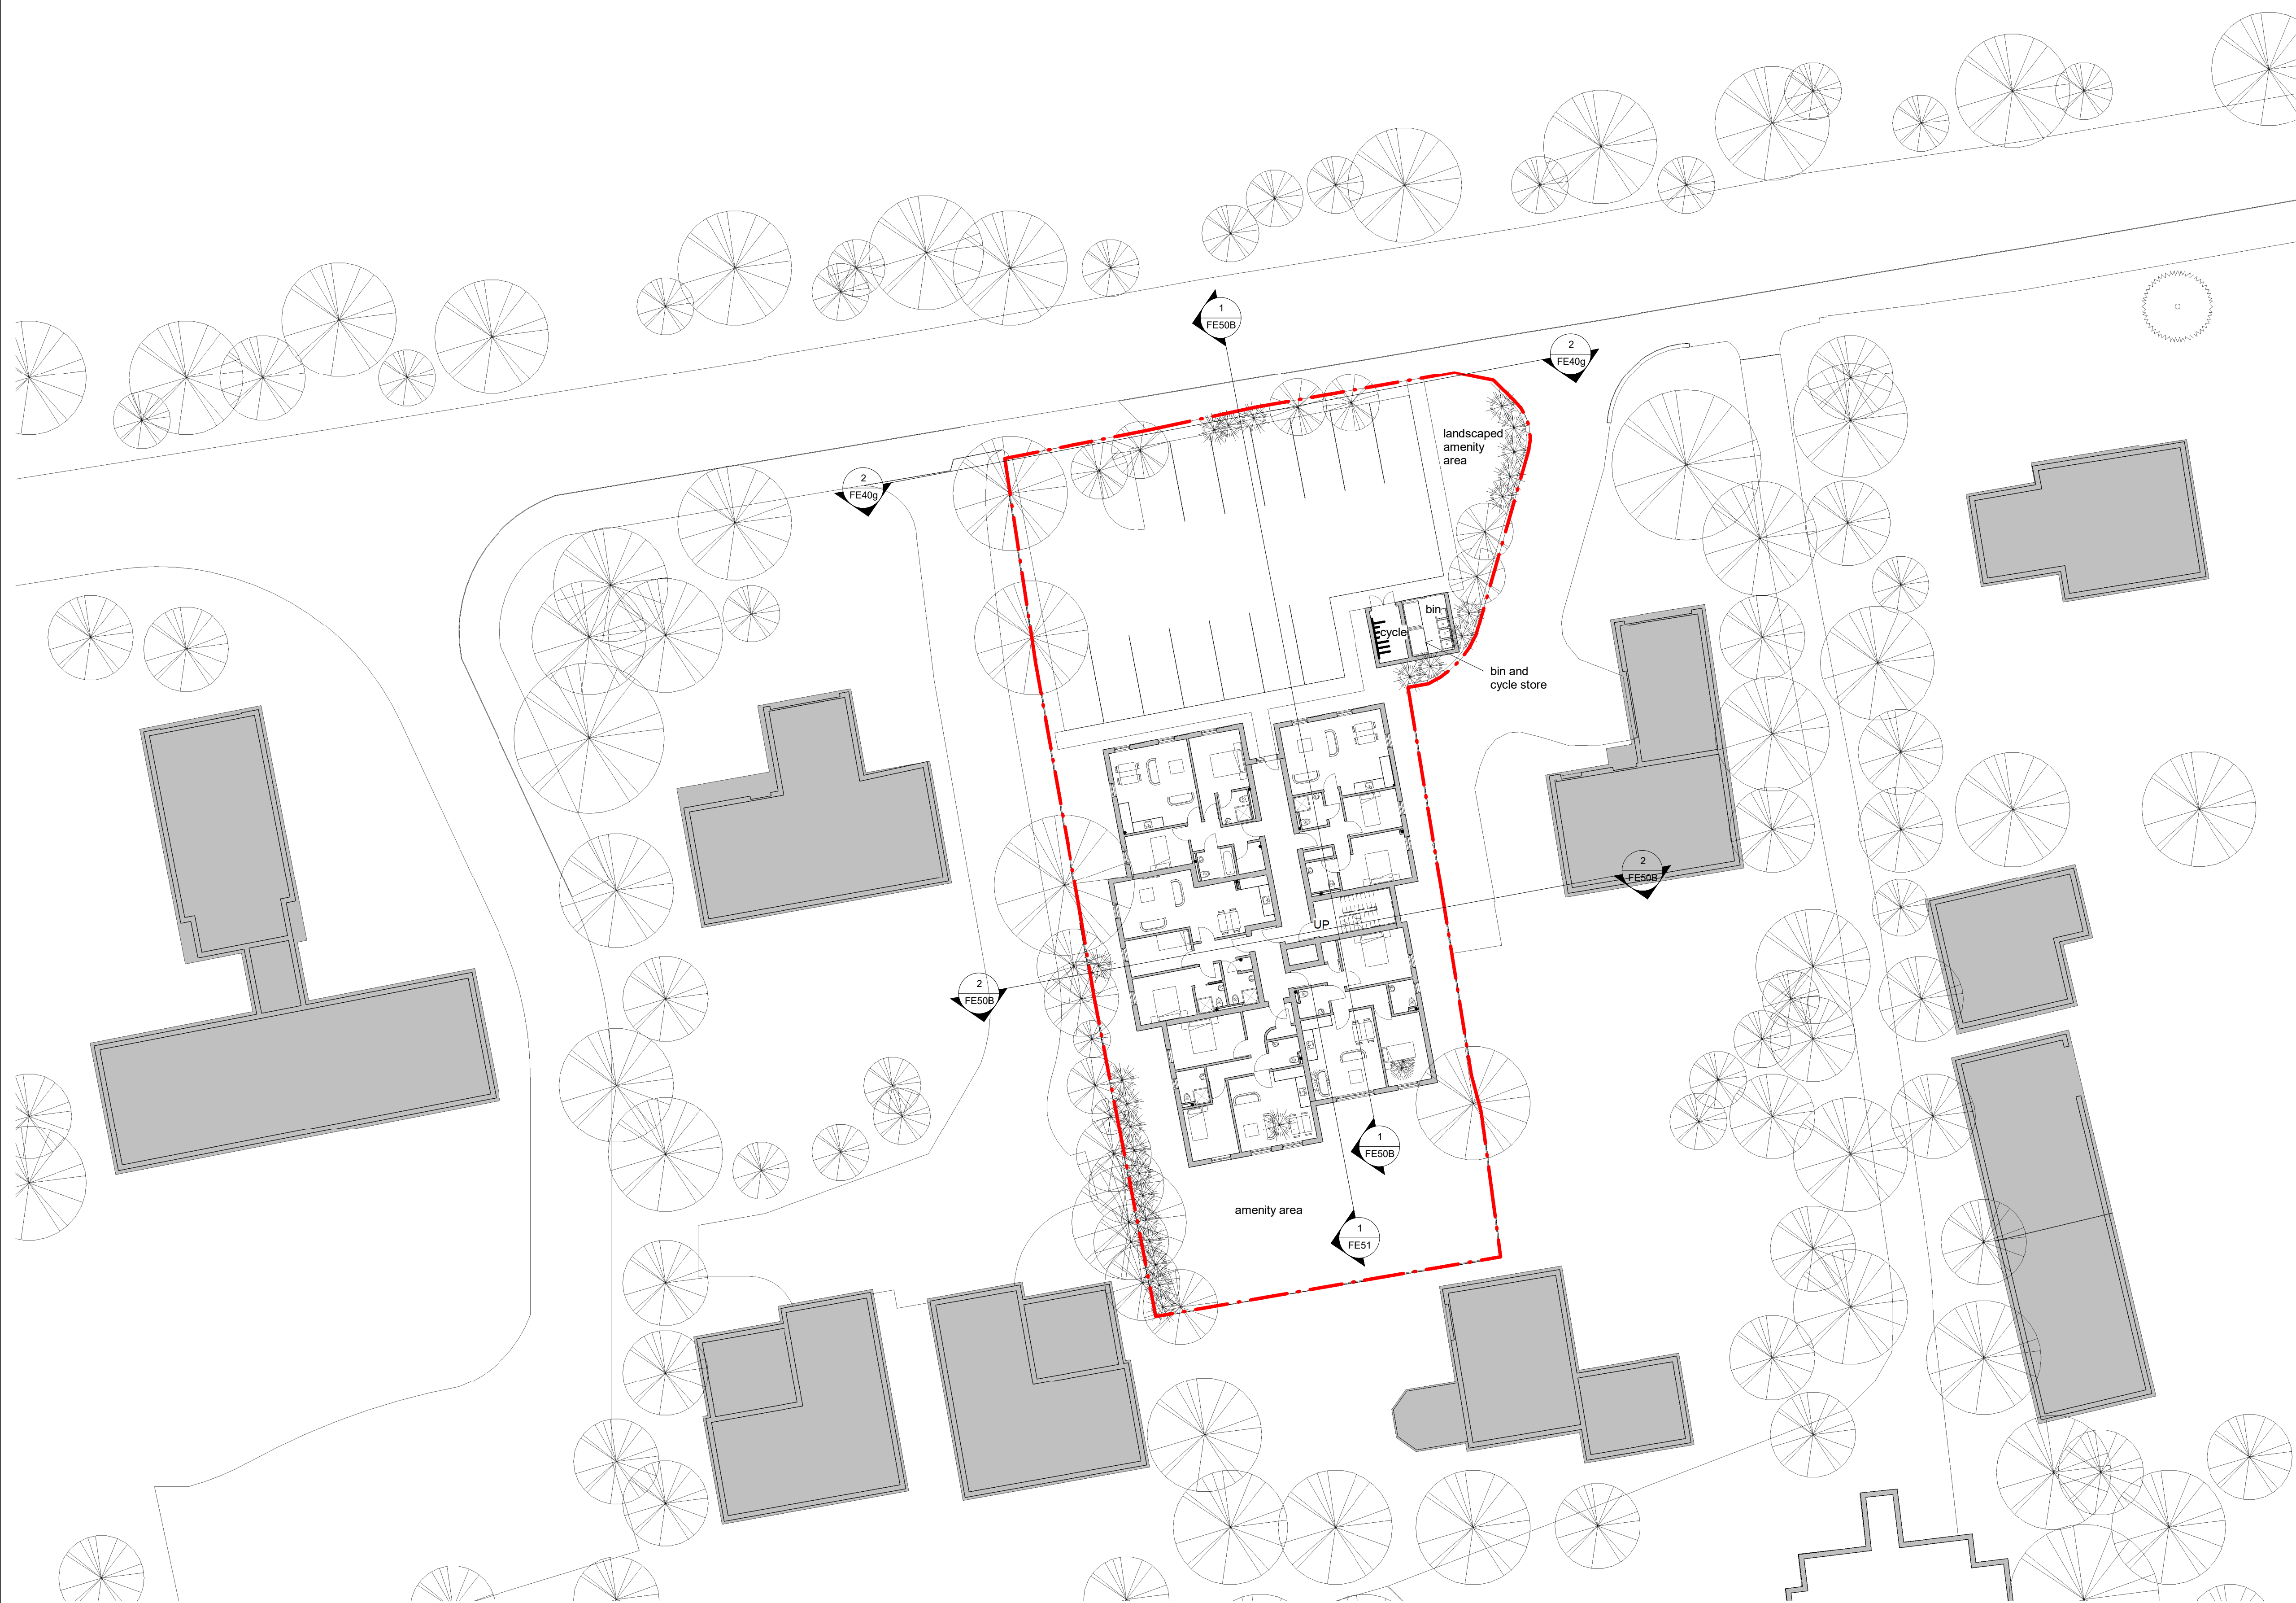

Form Architecture and Planning
Walton on Thames, Surrey. KT12 4RZ
Tel 01932 213248