
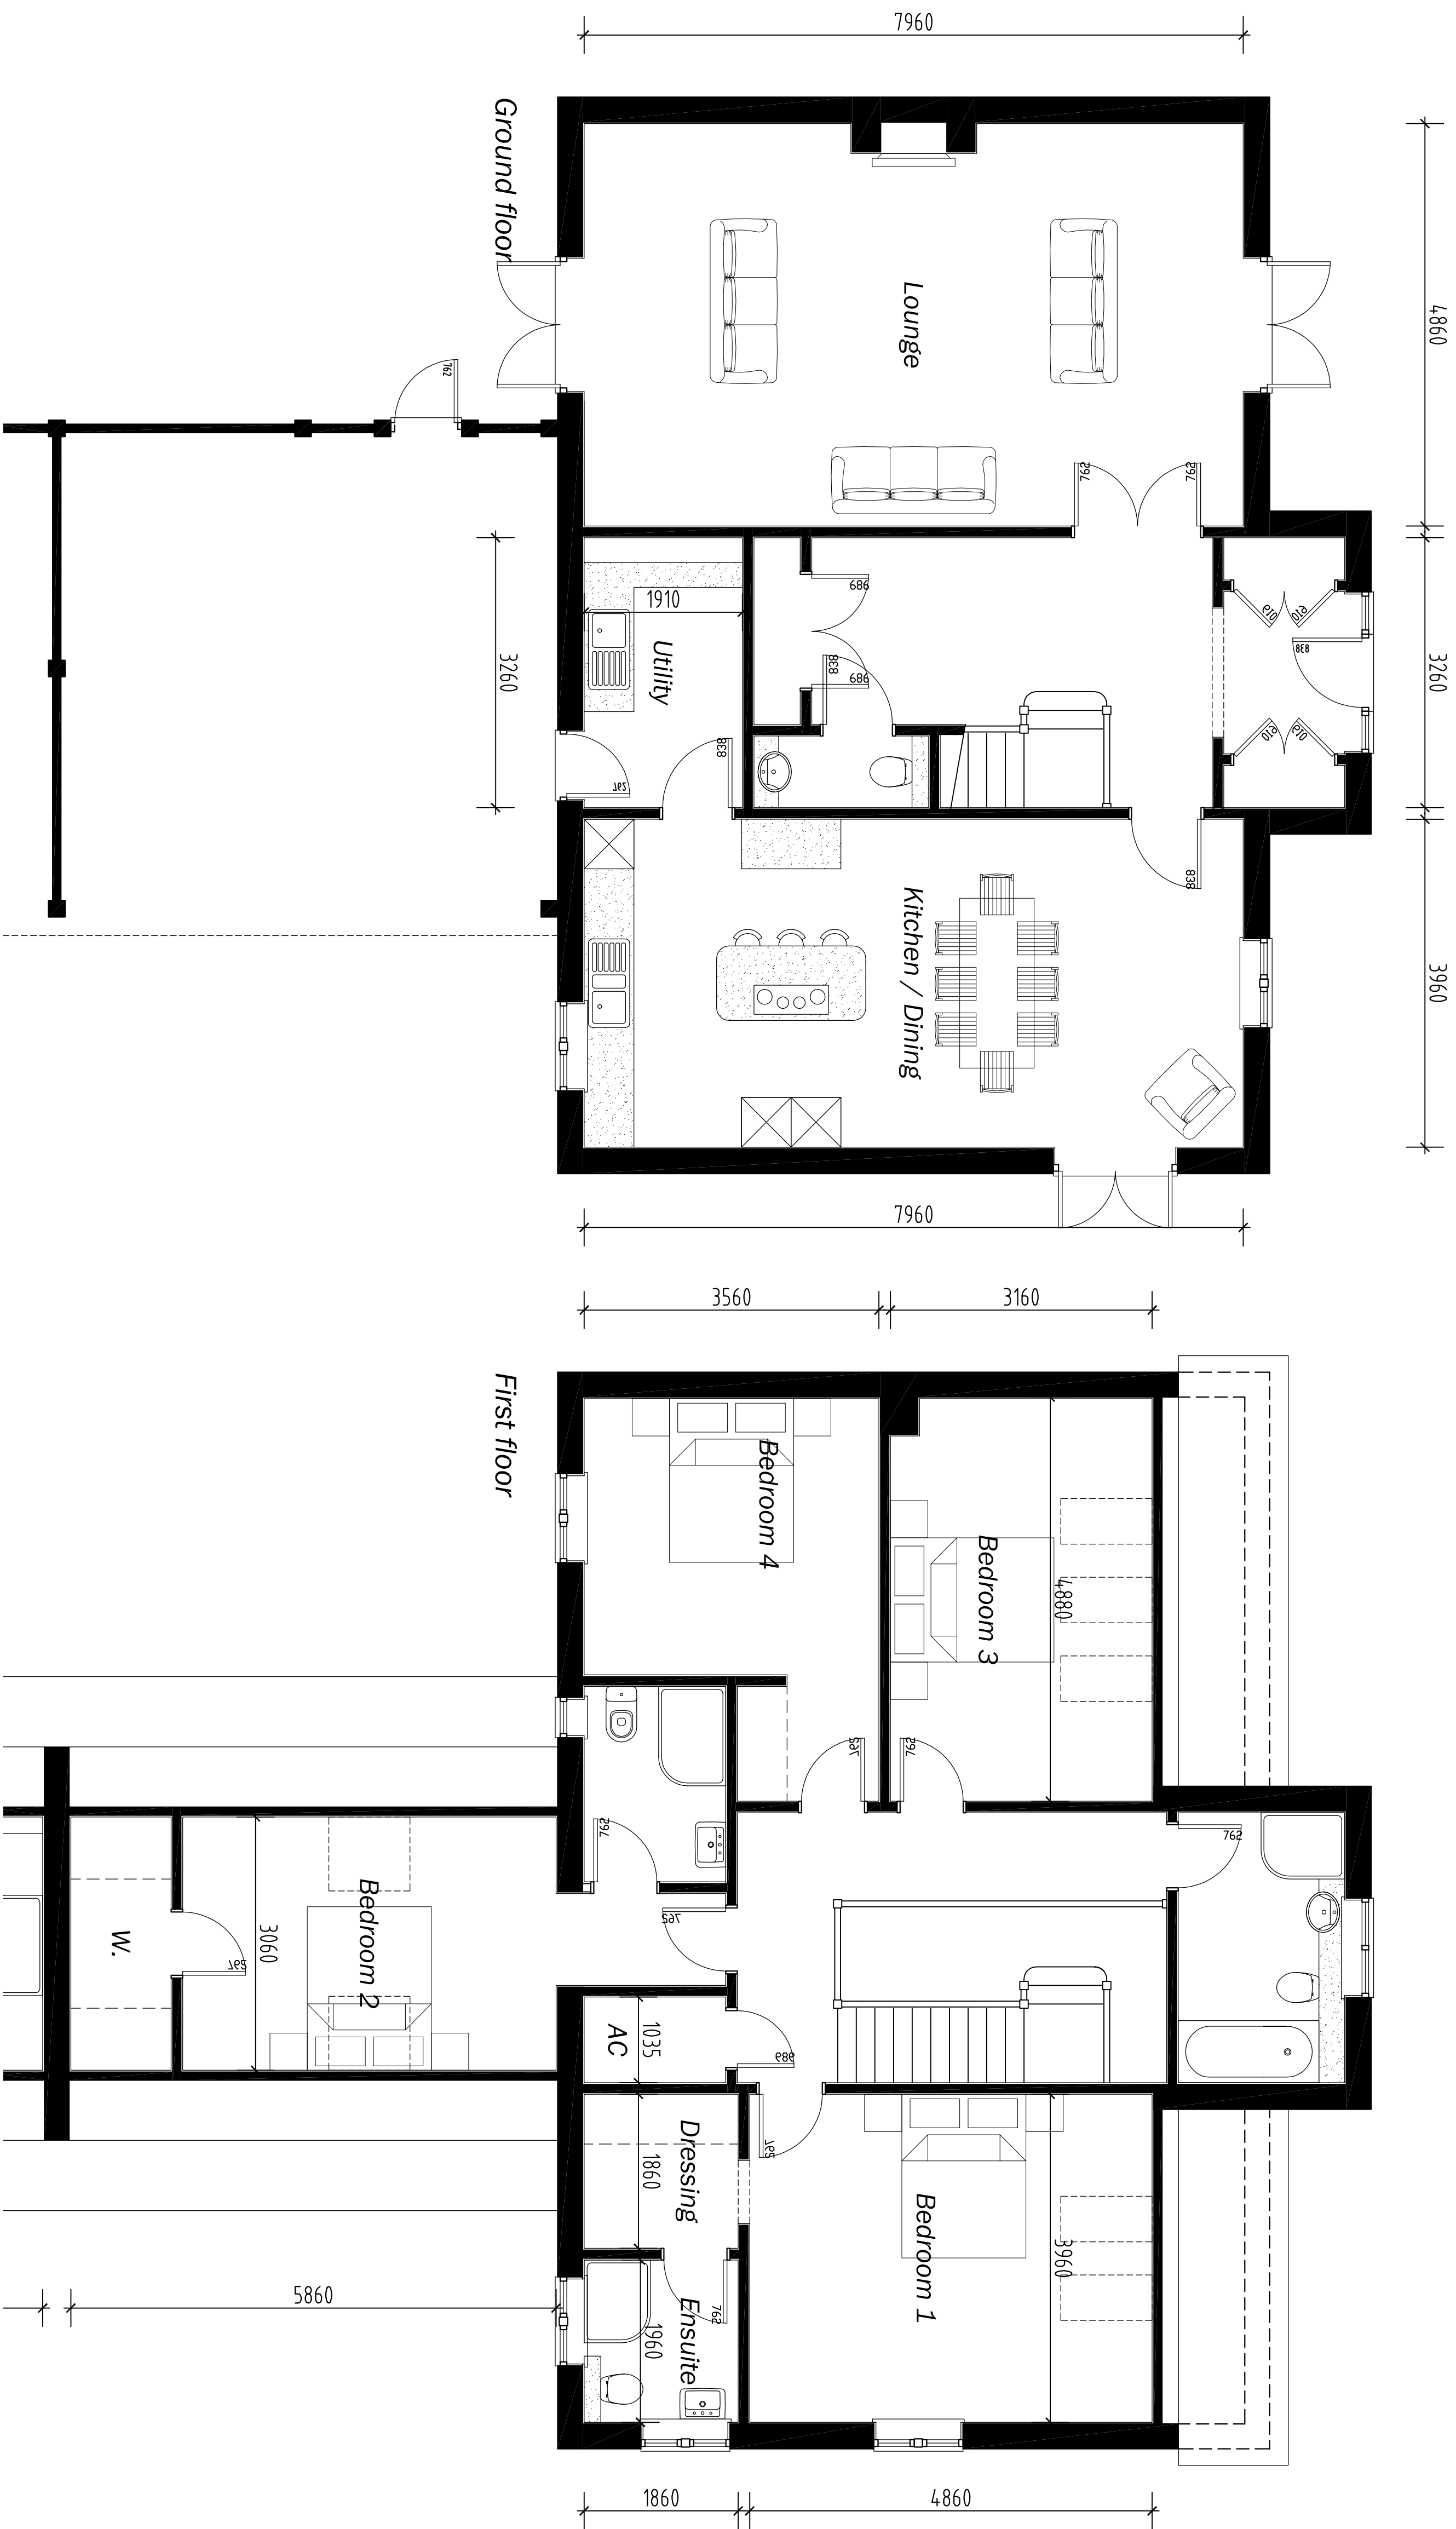


NOTES

DO NOT SCALE FROM THIS DRAWING, USE FIGURED DIMENSIONS ONLY
& IF IN DOUBT, ASK

WHERE DIMENSIONS ARE REQUIRED FOR ITEMS FABRICATED OFF-SITE, ACTUAL
AS BUILT ON-SITE DIMENSIONS ARE TO BE USED.

THIS DRAWING IS TO BE READ IN CONJUNCTION WITH THE STRUCTURAL
ENGINEER'S DRAWINGS AND DETAILS

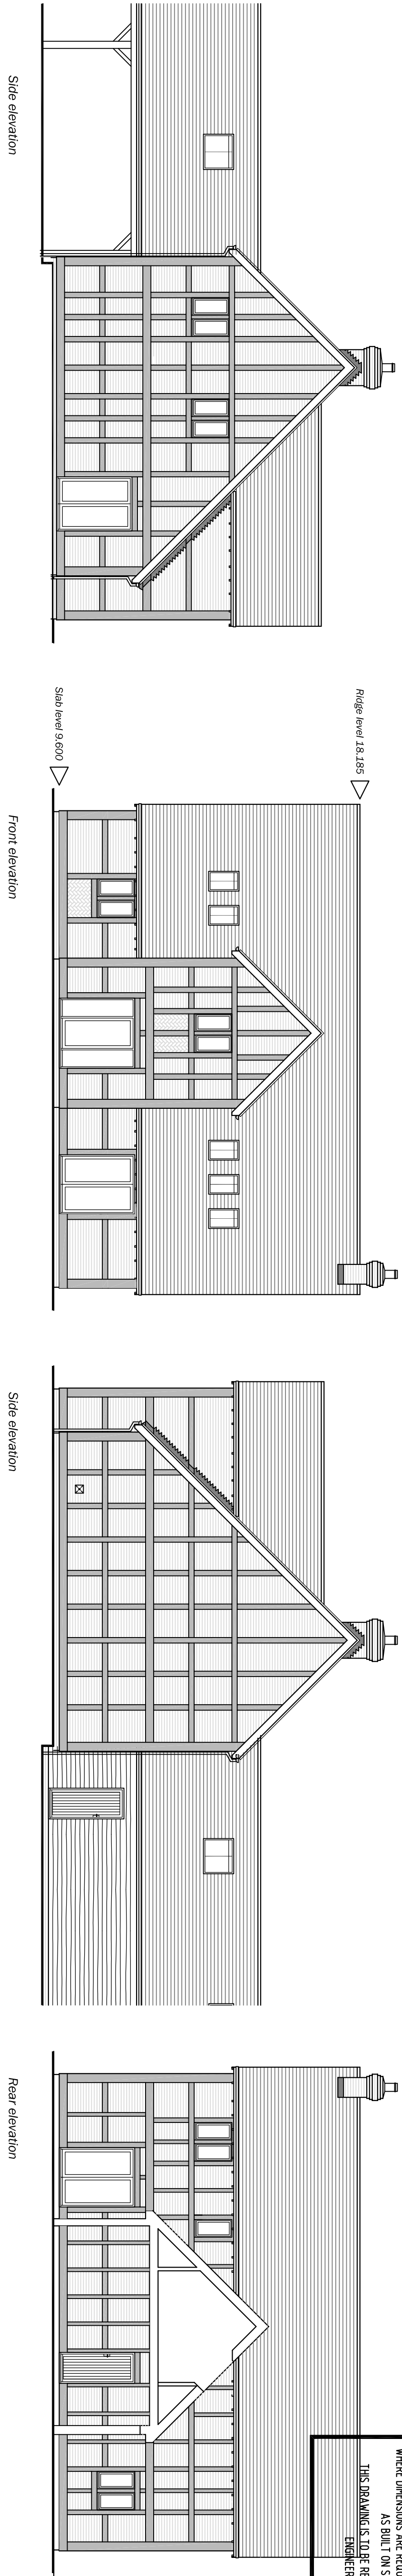

Client				Site				Drawing Title			
				Manor Farm Barn				Plot 4			
				Long Sutton				proposed layouts			
				Hampshire, RG29 1ST							
				Date				Scale			
				25/07/15				1:10 - 1:50			
				B				Checked			
				29/07/16							
				A							
				17/03/15							
				Rev.				Drawing No.			
				Date				2152-PR046			
				Details							
				SLAB AND ROOF LEVELS NOTED							
				CAR PORT PLANNED							
				UPDATED FOLLOWING SITE MEETING							