


WEST ELEVATION 1/100

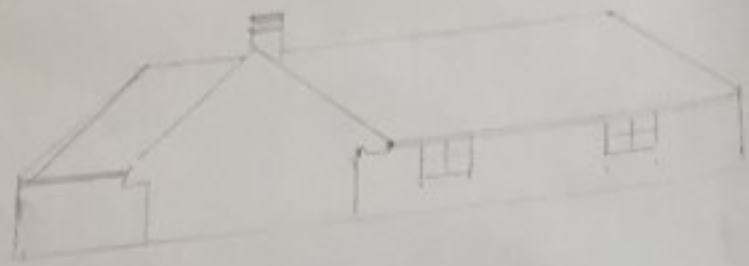

SOUTH ELEVATION 1/100



? IF THE ROOFS ABOVE DOORS CANNOT BE CHANGED WOULD IT BE SENSIBLE TO SLITLY LOWER GROUND LEVEL TO STEP UP INTO DOORS, SURFACE WATER CAN BE TAKEN AWAY TO A NEW SOAKAWAY!

CLIENT K.C. GILLET

FIR TREE COTTAGE
CHURCH PATH
HOOK
HAMPSHIRE
RG27 9LY

Development Design By

FEZ DESIGNS
07970677674

SCALE 1/100

DATE 10/6/2021