


EXISTING ELEVATION

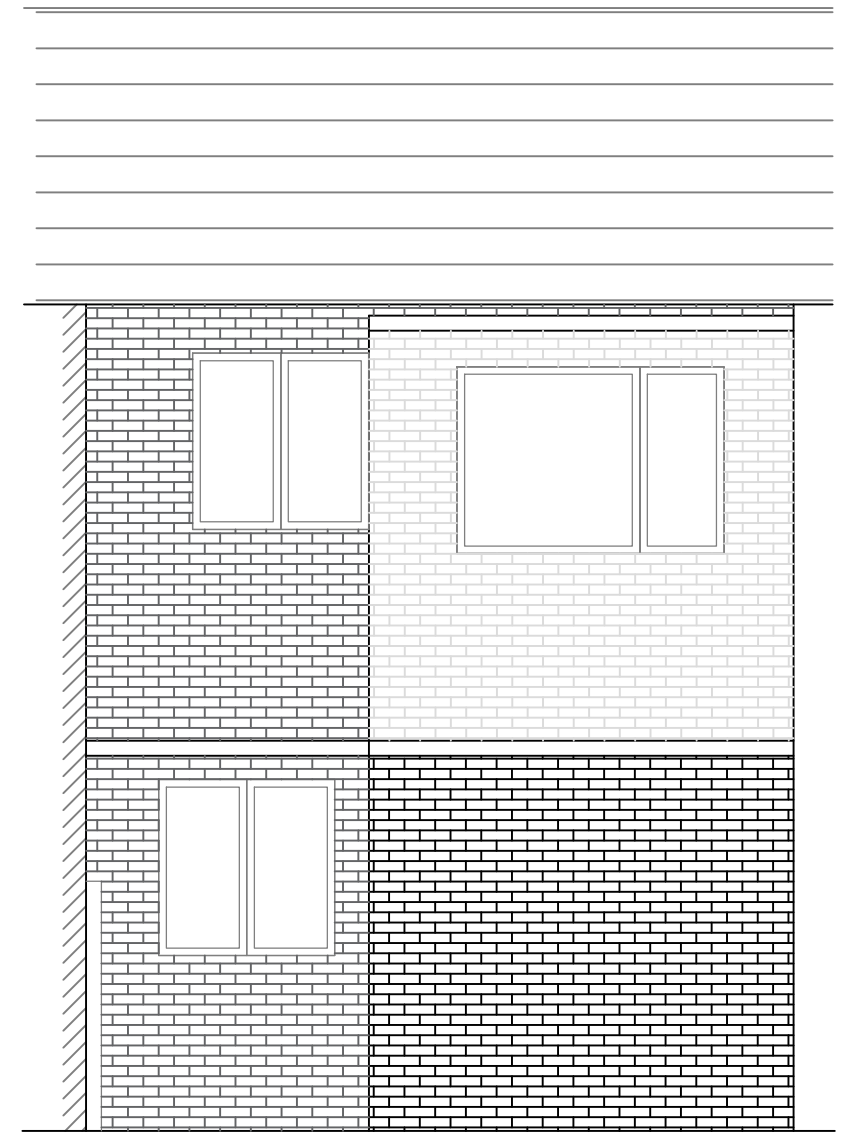

EXISTING REAR ELEVATION

ADDRESS: 285 ROSALIND STREET,
ASHINGTON,
NORTHUMBERLAND, NE63 9BN

TITLE: EXISTING ELEVATIONS

SCALE 1:50