



18 Swanspool Parade, Wellingborough – Proposed Door & Window Schedule

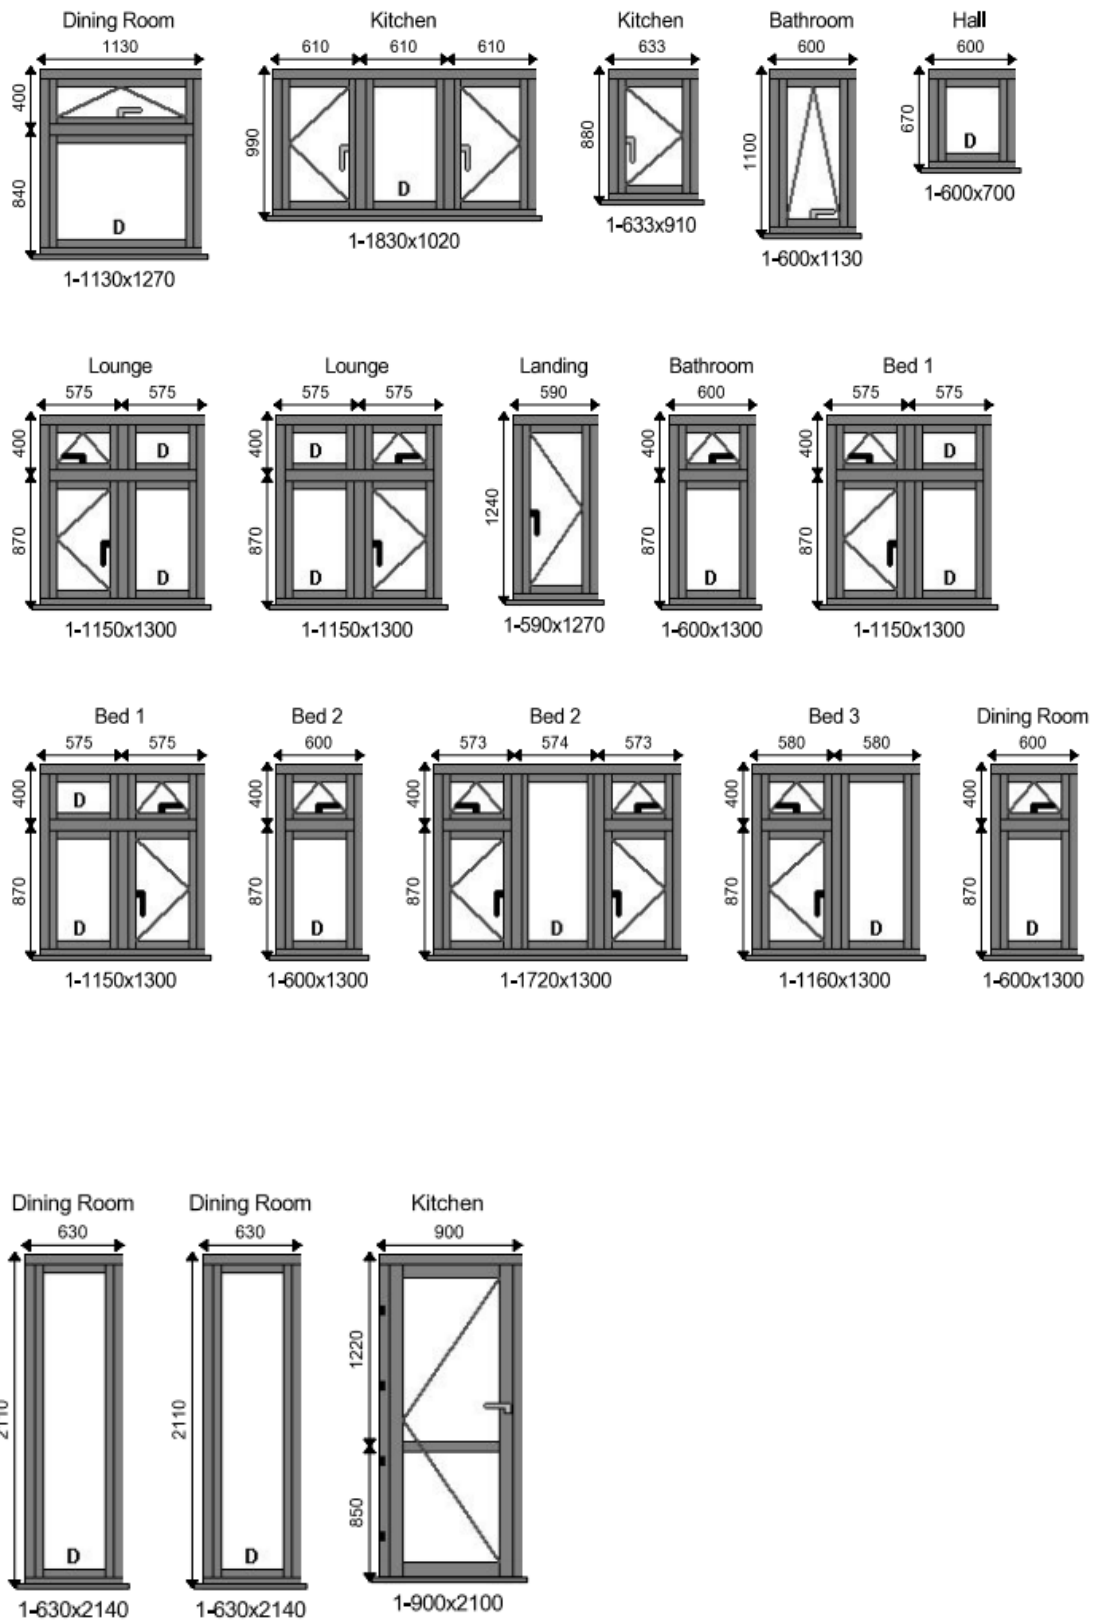



Location	Picture	Description	Qty
Dining Room		1130x1270 Window (Style 152)	1
		R9/R2 Col/White (Mech Sash)	
		Casement	
		1230mm: 165mm x 30mm Cill Eclectic Grey	1
		R9 System	1
		Dummy Sash Fixings	1
		Hardex Satin Cranked Handle(s)	1
Glass Surcharge	1		
Kitchen		1830x1020 Window (Style 165)	1
		R9/R2 Col/White (Mech Sash)	
		Casement	
		1930mm: 165mm x 30mm Cill Eclectic Grey	1
		R9 System	1
		Dummy Sash Fixings	1
		Hardex Satin Cranked Handle(s)	2
		12" Mega Egress Hinge	4
Glass Surcharge	1		
Kitchen		633x910 Window (Style 5)	1
		R9/R2 Col/White (Mech Sash)	
		Casement	
		733mm: 165mm x 30mm Cill Eclectic Grey	1
		R9 System	1
		Hardex Satin Cranked Handle(s)	1
		12" Mega Egress Hinge	2
Glass Surcharge	1		
Bathroom		600x1130 Window (Style 3)	1
		R9/R2 Col/White (Mech Sash)	
		Casement	
		700mm: 165mm x 30mm Cill Eclectic Grey	1
		R9 System	1
		Hardex Satin Cranked Handle(s)	1
Glass Surcharge	1		

Location	Picture	Description	Qty
Hall		600x700 Window (Style 151)	1
		R9/R2 Col/White (Mech Sash)	
		Casement	
		700mm: 165mm x 30mm Cill Eclectic Grey	1
		R9 System	1
		Dummy Sash Fixings	1
Glass Surcharge	1		
Lounge		1150x1300 Window (Style 185)	1
		R9/R2 Col/White (Mech Sash)	
		Casement	
		1250mm: 165mm x 30mm Cill Eclectic Grey	1
		R9 System	1
		Dummy Sash Fixings	2
		Black Cranked Handle(s)	2
		12" Mega Egress Hinge	2
Glass Surcharge	1		
Lounge		1150x1300 Window (Style 186)	1
		R9/R2 Col/White (Mech Sash)	
		Casement	
		1250mm: 165mm x 30mm Cill Eclectic Grey	1
		R9 System	1
		Dummy Sash Fixings	2
		Black Cranked Handle(s)	2
		12" Mega Egress Hinge	2
Glass Surcharge	1		
Landing		590x1270 Window (Style 5)	1
		R9/R2 Col/White (Mech Sash)	
		Casement	
		690mm: 165mm x 30mm Cill Eclectic Grey	1
		R9 System	1
		Black Cranked Handle(s)	1
12" Mega Egress Hinge	2		
Glass Surcharge	1		
Bathroom		600x1300 Window (Style 152)	1

Location	Picture	Description	Qty
		R9/R2 Col/White (Mech Sash) Casement 700mm: 165mm x 30mm Cill Eclectic Grey R9 System Dummy Sash Fixings Black Cranked Handle(s) Glass Surcharge	1 1 1 1 1 1
Bed 1		1150x1300 Window (Style 185) R9/R2 Col/White (Mech Sash) Casement 1250mm: 165mm x 30mm Cill Eclectic Grey R9 System Dummy Sash Fixings Black Cranked Handle(s) 12" Mega Egress Hinge Glass Surcharge	1 1 1 2 2 2 1
Bed 1		1150x1300 Window (Style 186) R9/R2 Col/White (Mech Sash) Casement 1250mm: 165mm x 30mm Cill Eclectic Grey R9 System Dummy Sash Fixings Black Cranked Handle(s) 12" Mega Egress Hinge Glass Surcharge	1 1 1 2 2 2 1
Bed 2		600x1300 Window (Style 152) R9/R2 Col/White (Mech Sash) Casement 700mm: 165mm x 30mm Cill Eclectic Grey R9 System Dummy Sash Fixings Black Cranked Handle(s) Glass Surcharge	1 1 1 1 1 1 1
Bed 2		1720x1300 Window (Custom Style)	1

Location	Picture	Description	Qty
		R9/R2 Col/White (Mech Sash) Casement 1820mm: 165mm x 30mm Cill Eclectic Grey R9 System Dummy Sash Fixings Black Cranked Handle(s) Black Cranked Handle(s) 12" Mega Egress Hinge Glass Surcharge	 1 1 1 2 2 4 1
Bed 3		1160x1300 Window (Style 182) R9/R2 Col/White (Mech Sash) Casement 1260mm: 165mm x 30mm Cill Eclectic Grey R9 System Dummy Sash Fixings Black Cranked Handle(s) 12" Mega Egress Hinge Glass Surcharge	 1 1 1 2 2 1
Dining Room		600x1300 Window (Style 152) R9/R2 Col/White (Mech Sash) Casement 700mm: 165mm x 30mm Cill Eclectic Grey R9 System Dummy Sash Fixings Black Cranked Handle(s) Glass Surcharge	 1 1 1 1 1 1
Dining Room		630x2140 Window (Style 151) R9/R2 Col/White (Mech Sash) Casement 730mm: 165mm x 30mm Cill Eclectic Grey R9 System Dummy Sash Fixings Glass Surcharge	 1 1 1 1
Dining Room		630x2140 Window (Style 151)	1

Location	Picture	Description	Qty
		R9/R2 Col/White (Mech Sash) Casement 730mm: 165mm x 30mm Cill Eclectic Grey R9 System Dummy Sash Fixings Glass Surcharge	1 1 1 1 1
Kitchen		900x2100 Door (Style 305) R9/R2 Col/White Resi Door (M-Sash) O/Out Door 1000mm: 165mm x 30mm Cill Eclectic Grey 900mm: RC Small Door Infill R9 System RC Small Door Infill End Caps Door Restrictor (Fitted) Glass Surcharge	1 1 1 1 2 1 1
Hall		900x2100 Door (Style 302) R9/R2 Col/White Resi Door (M-Sash) O/Out Door 1000mm: 165mm x 30mm Cill Eclectic Grey 900mm: RC Small Door Infill R9 System RC Small Door Infill End Caps Door Restrictor (Fitted) Glass Surcharge	1 1 1 1 2 1 1