


5m 4 3 2 1 0
 First Floor 1:100

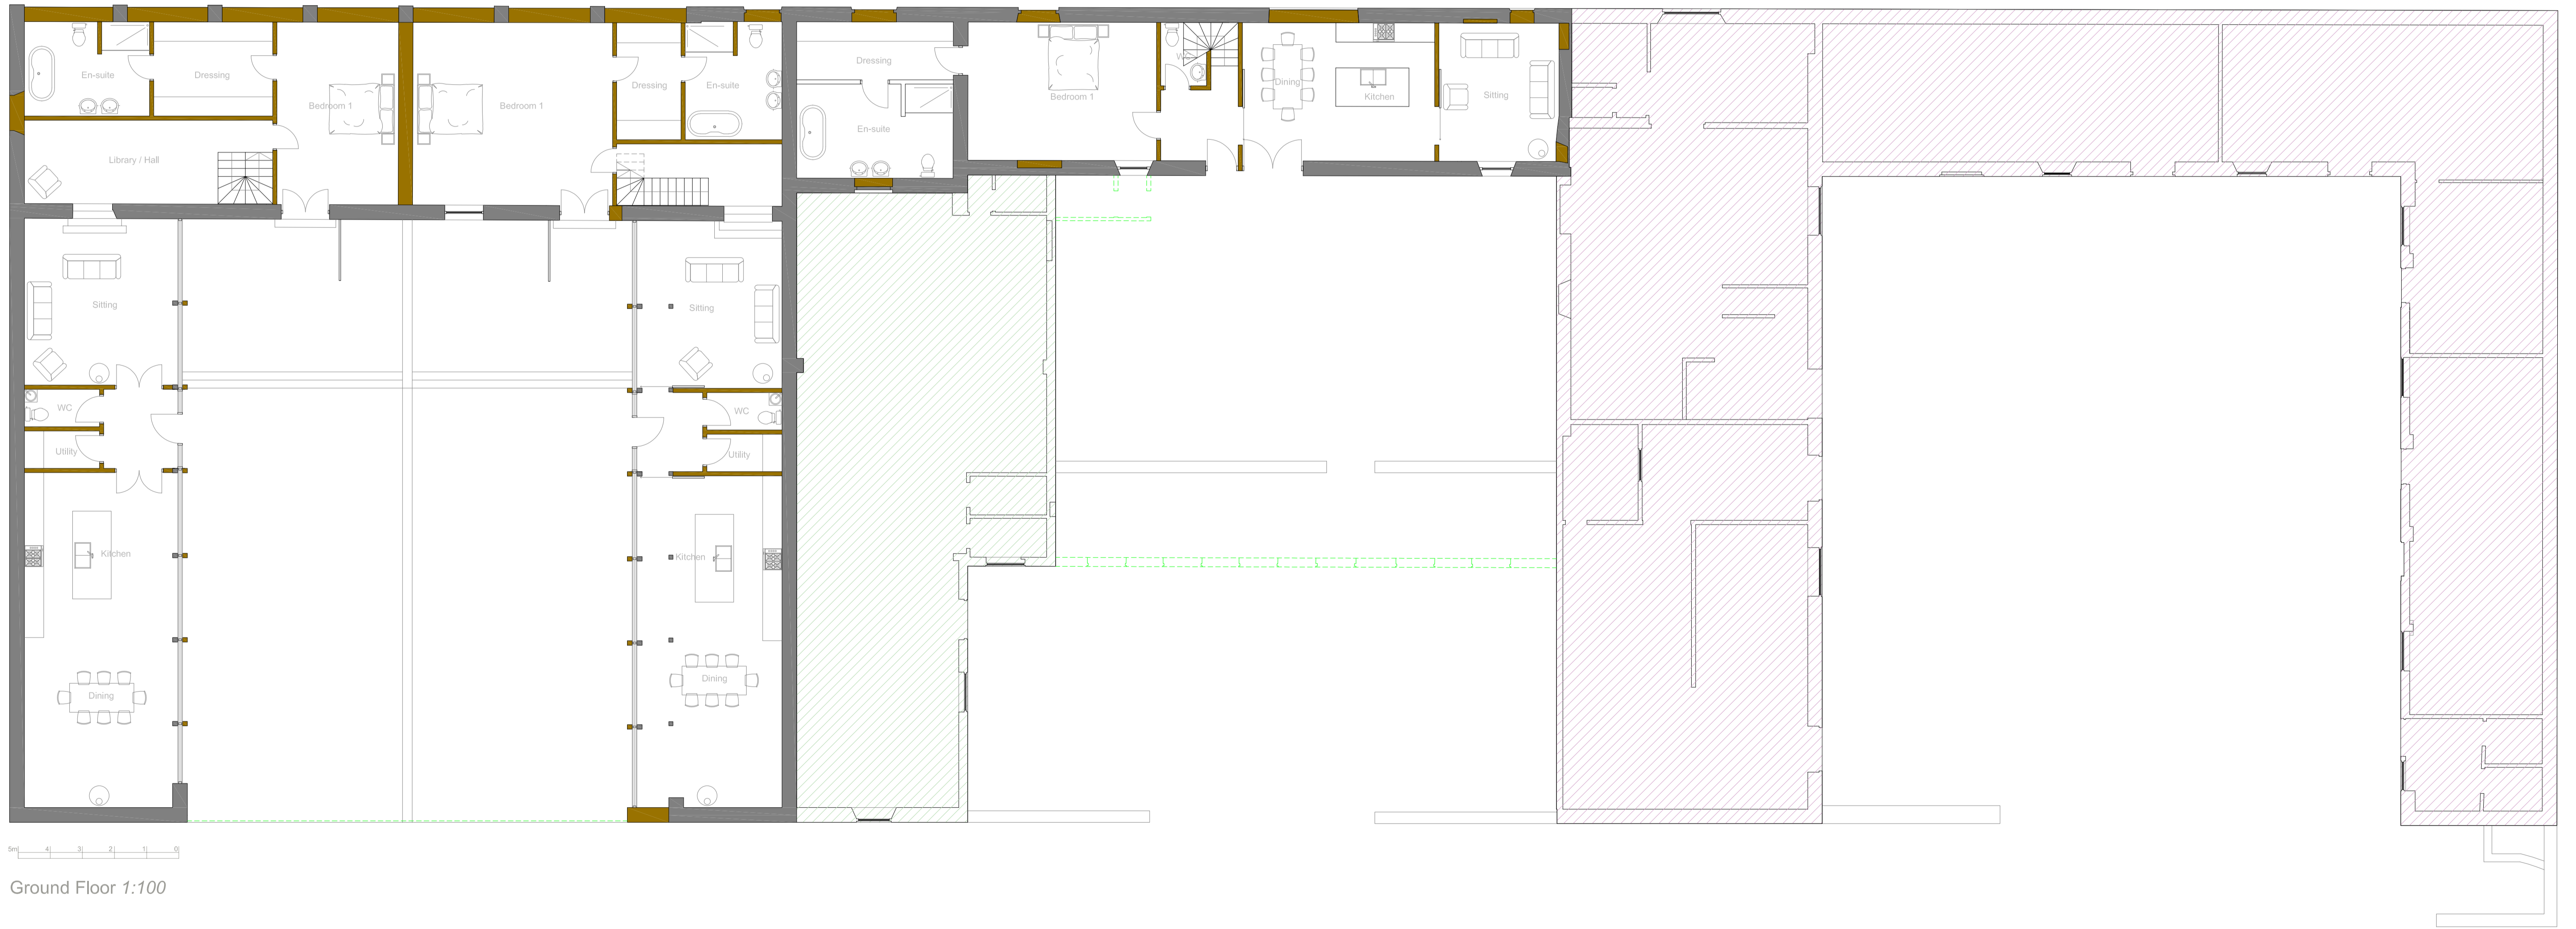

5m 4 3 2 1 0
 Ground Floor 1:100

Revision	Description

JRN Properties - Mount Farm Workshops
 Conversion to Residential
 Plan of Proposed

285 P-05 A 1:100@A1

Use Space Responsibly only. All rights reserved. © 2018 Alistair Ellen Architect. All rights reserved.

alistair@alistairellen.co.uk
 07771 956771
 www.alistairellen.co.uk

Dorset, The Green, Hinton Charterhouse, Bath
 BA2 7TJ

Alistair Ellen Architect #