



NOTES


- The Copy right of this drawing is the property of IDEAL DESIGN Ltd. and must not be copied otherwise reproduced without written consent.
- The contractor is responsible for checking dimensions, tolerances and references. Any discrepancy to be verified with the Architect before proceeding with the works.
- Figured dimensions to be worked to in all cases.

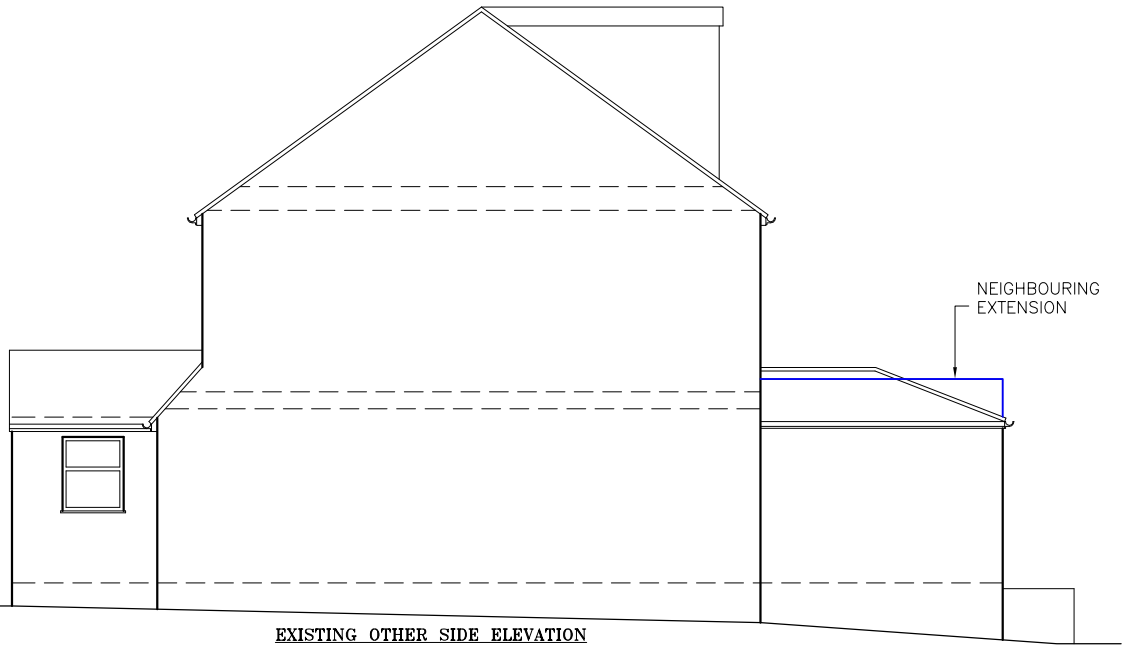


EXISTING OTHER SIDE ELEVATION

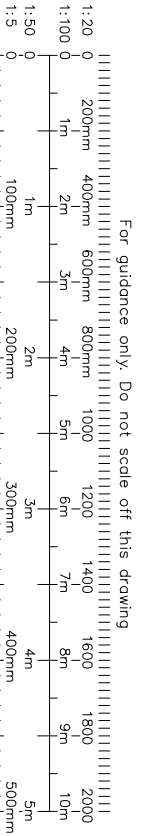


EXISTING REAR ELEVATION

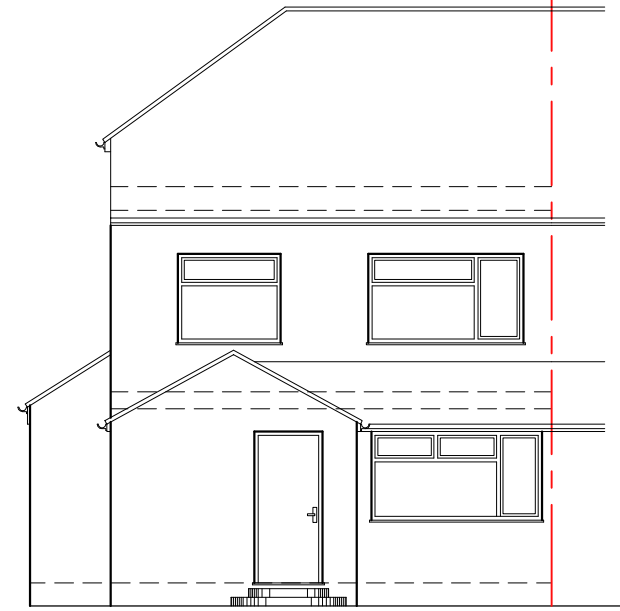


EXISTING FRONT ELEVATION

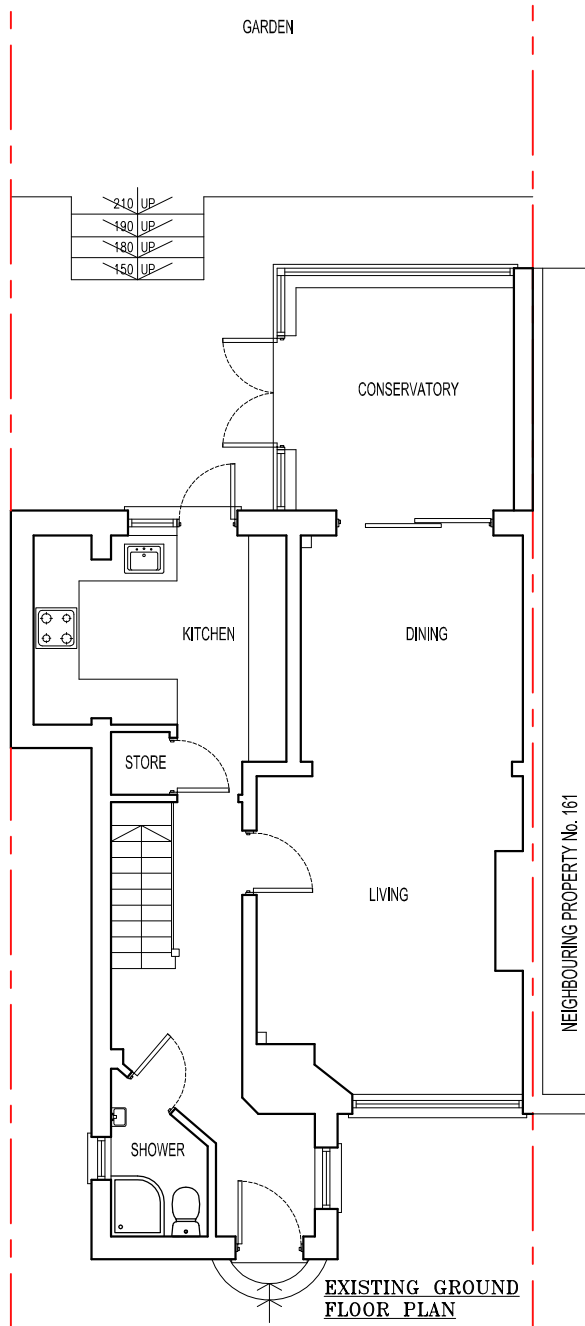

EXISTING GROUND FLOOR PLAN

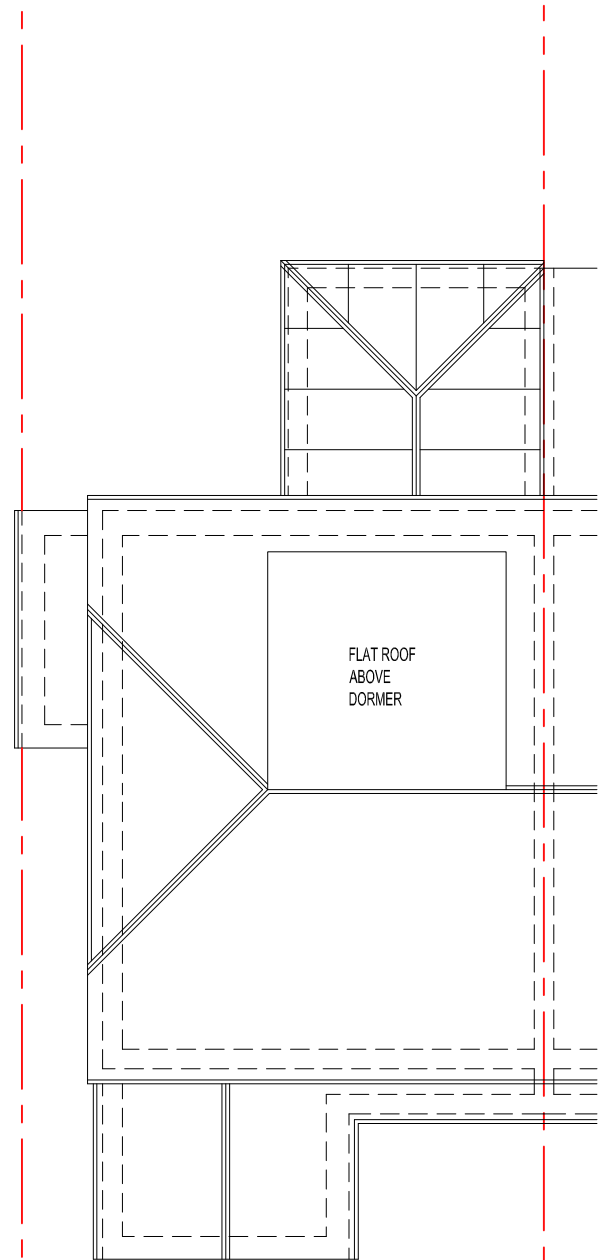

EXISTING ROOF PLAN

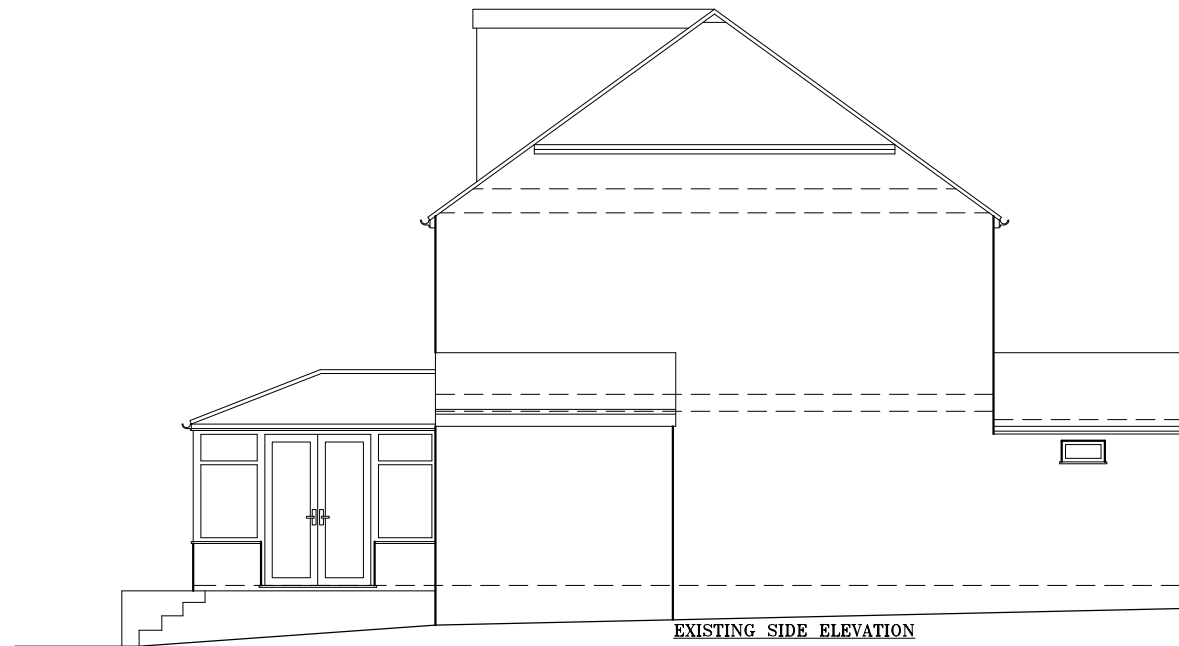

EXISTING SIDE ELEVATION

date	rev	revision/author/checker

client
Mr. R. PATEL

IDEAL DESIGN LTD.
43 Upton Lane, London E7 9PA
M-07878270940
Email: hitesh@idealdesignltd.com
Website: www.idealdesignltd.com

project
**159 GREAT BERRY LANE
BASILDON SS16 6BP**

drawing
EXISTING FLOOR PLANS

drawing no	rev
159GBL(01)	A

drawn **HS**

scale @ A3 1:100 date 10-06-2021