




PROPOSED OTHER SIDE ELEVATION

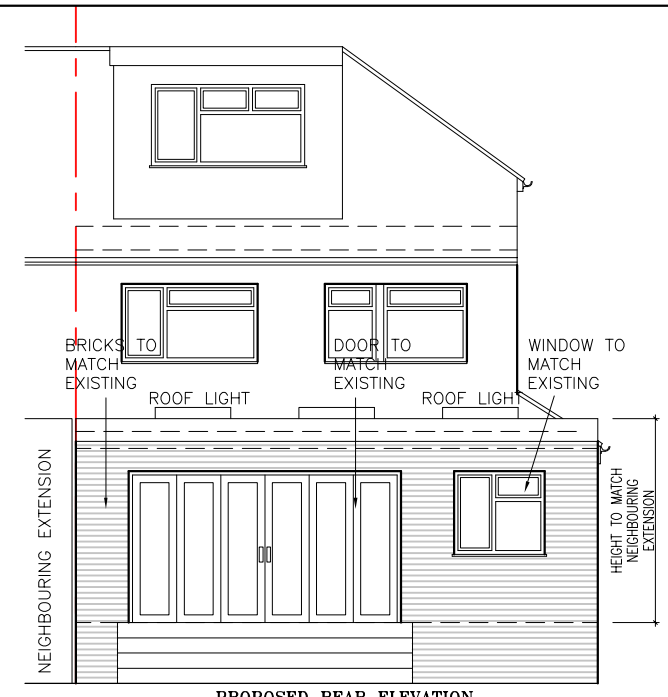


PROPOSED REAR ELEVATION

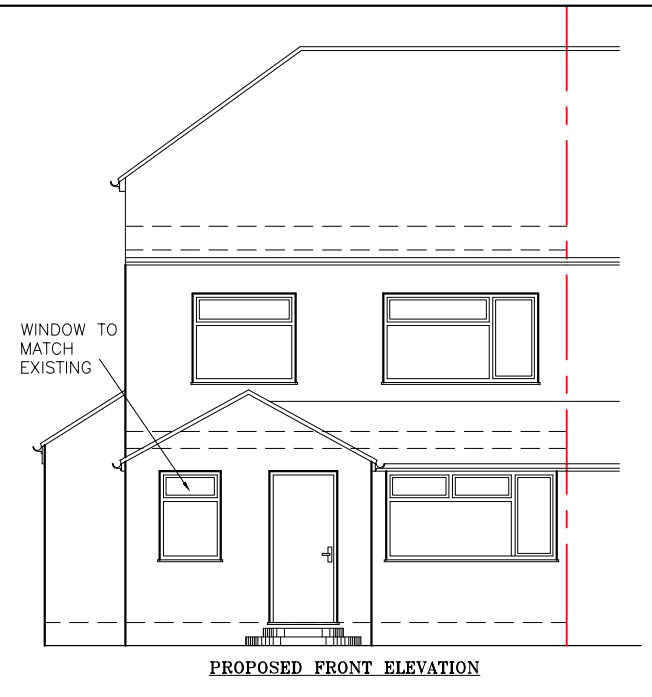


PROPOSED FRONT ELEVATION

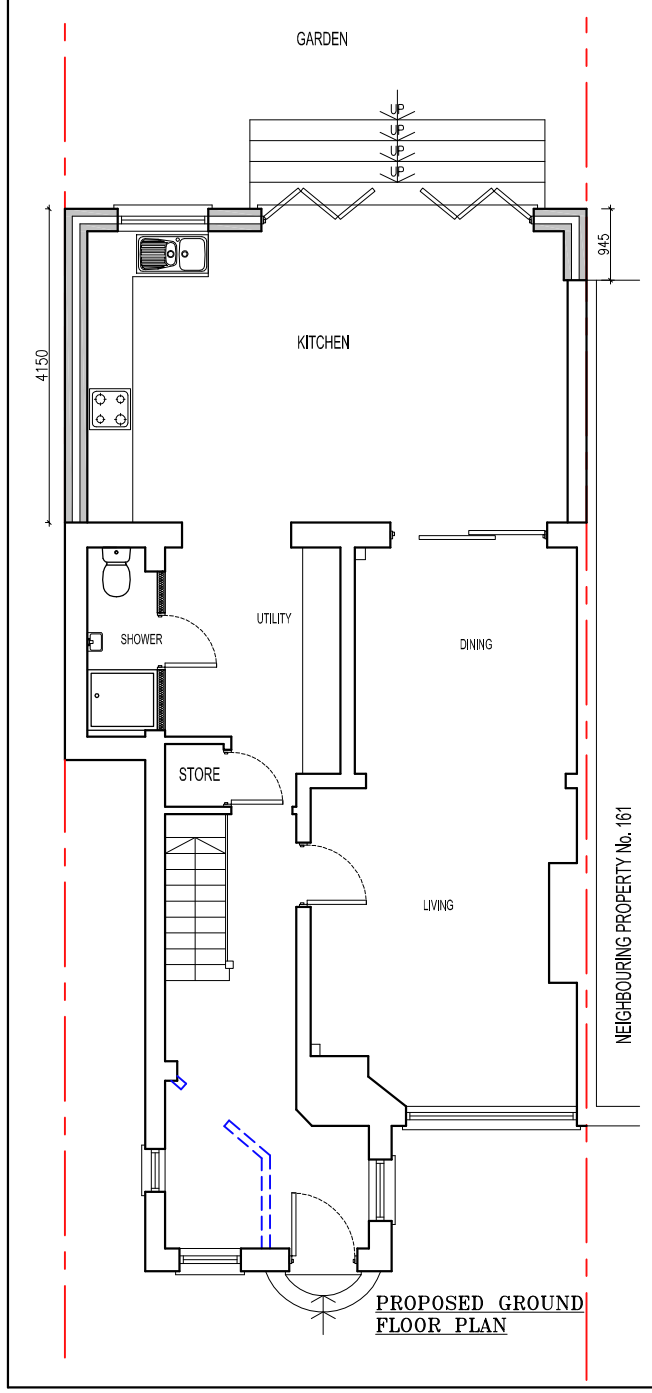

PROPOSED GROUND FLOOR PLAN

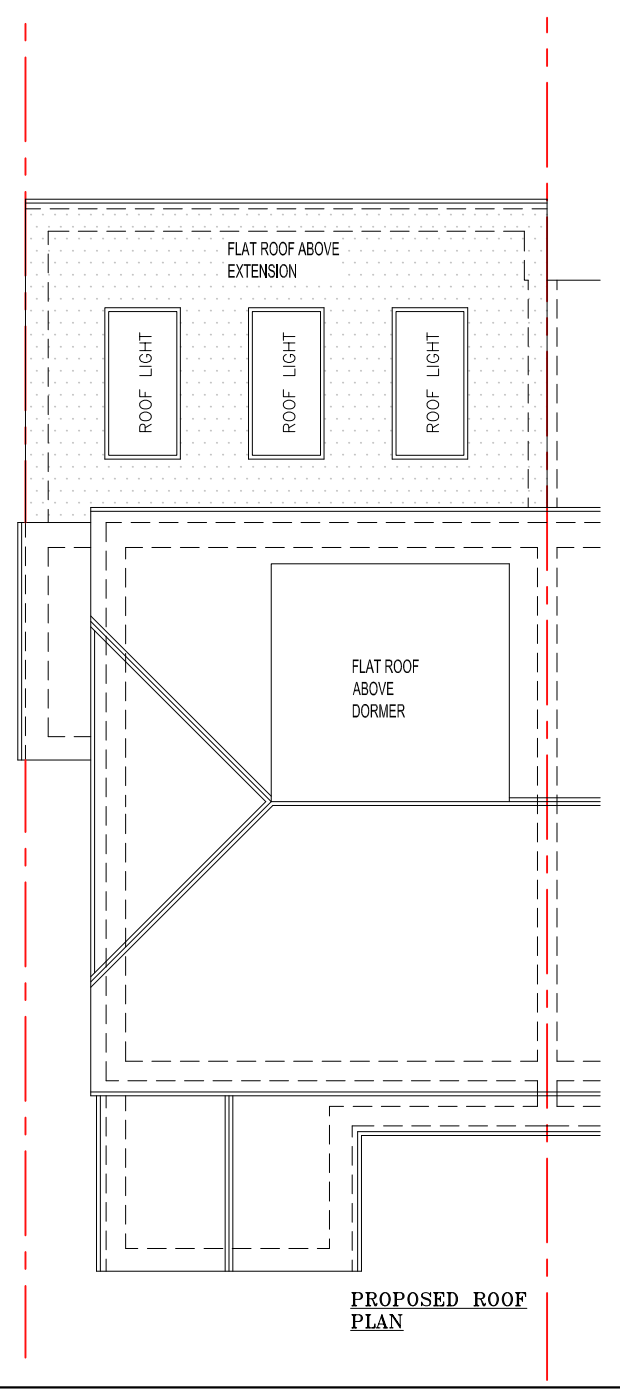


PROPOSED ROOF PLAN

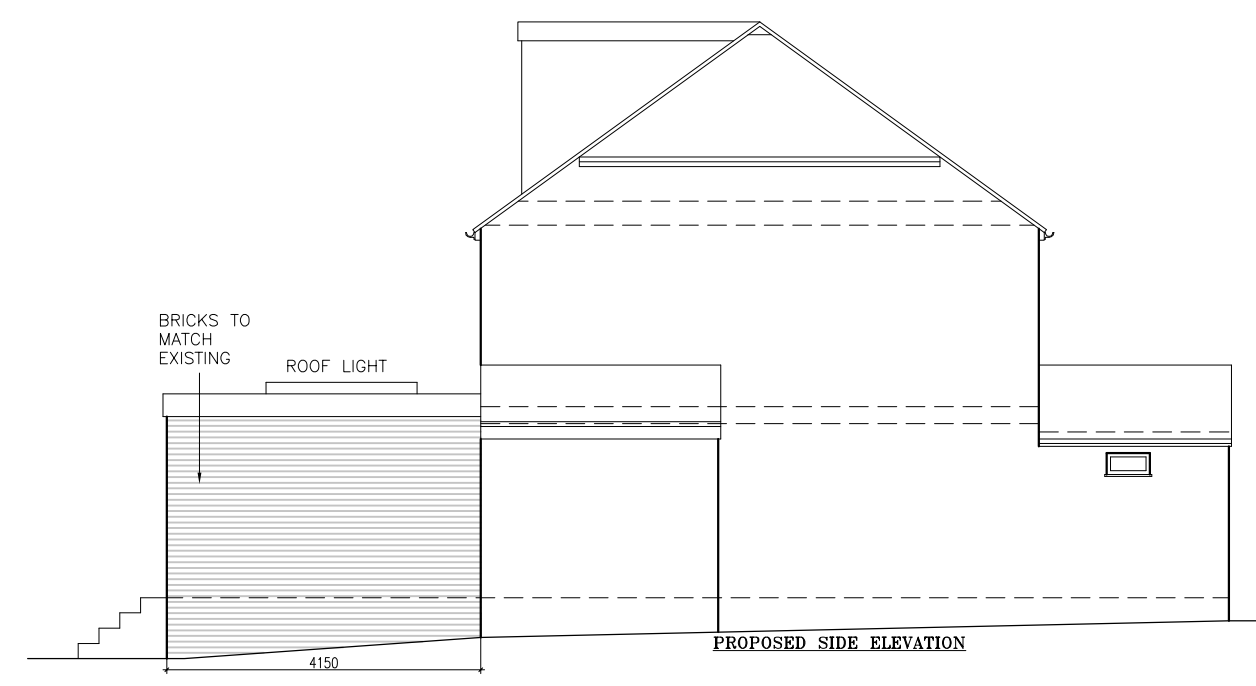

PROPOSED SIDE ELEVATION

NOTES

- The Copy right of this drawing is the property of IDEAL DESIGN Ltd. and must not be copied otherwise reproduced without written consent.
- The contractor is responsible for checking dimensions, tolerances and references. Any discrepancy to be verified with the Architect before proceeding with the works.
- Figured dimensions to be worked to in all cases.

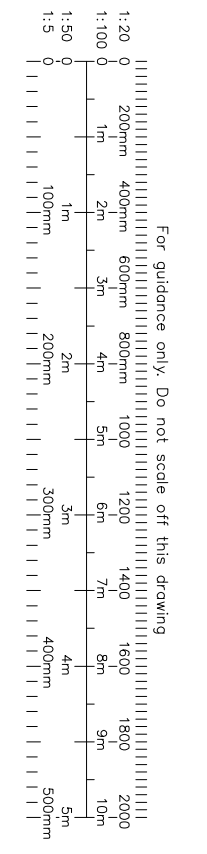

11.6.21	B	Amended as per client's discussion
date	rev	revision/author/checker
client Mr. R. PATEL		
 IDEAL DESIGN LTD. 43 Upton Lane, London E7 9PA M-07878270940 Email: hitesh@idealdesignltd.com Website: www.idealdesignltd.com		
project 159 GREAT BERRY LANE BASILDON SS16 6BP		
drawing PROPOSED FLOOR PLANS		
drawing no	159GBL(02)	rev B
drawn	HS	
scale @ A3	1:100	date 10-06-2021

--- DEMOLITION