



KEY TO PROPOSED SERVICES  
—●— POLA SEWER  
—○— SOUS LATERAL CONNECTION  
—●— PUMPING MAIN  
● MANHOLE




21.39 m. Proposed  
Channel Bedding  
To Be Connected To  
Proposed 150mm  
Diameter Sewer  
By Proposed

Pond

F.H.

MUNDESLEY ROAD

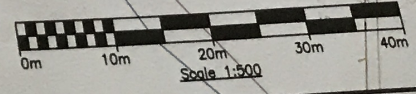

KNAPTON S101A SEWERAGE SCHEME

LATERAL CONNECTION PROPERTY No. 20