



Metres

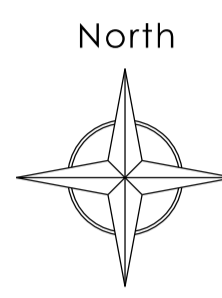

PROPOSED BLOCK PLAN OF SITE  
1:200 @ A1

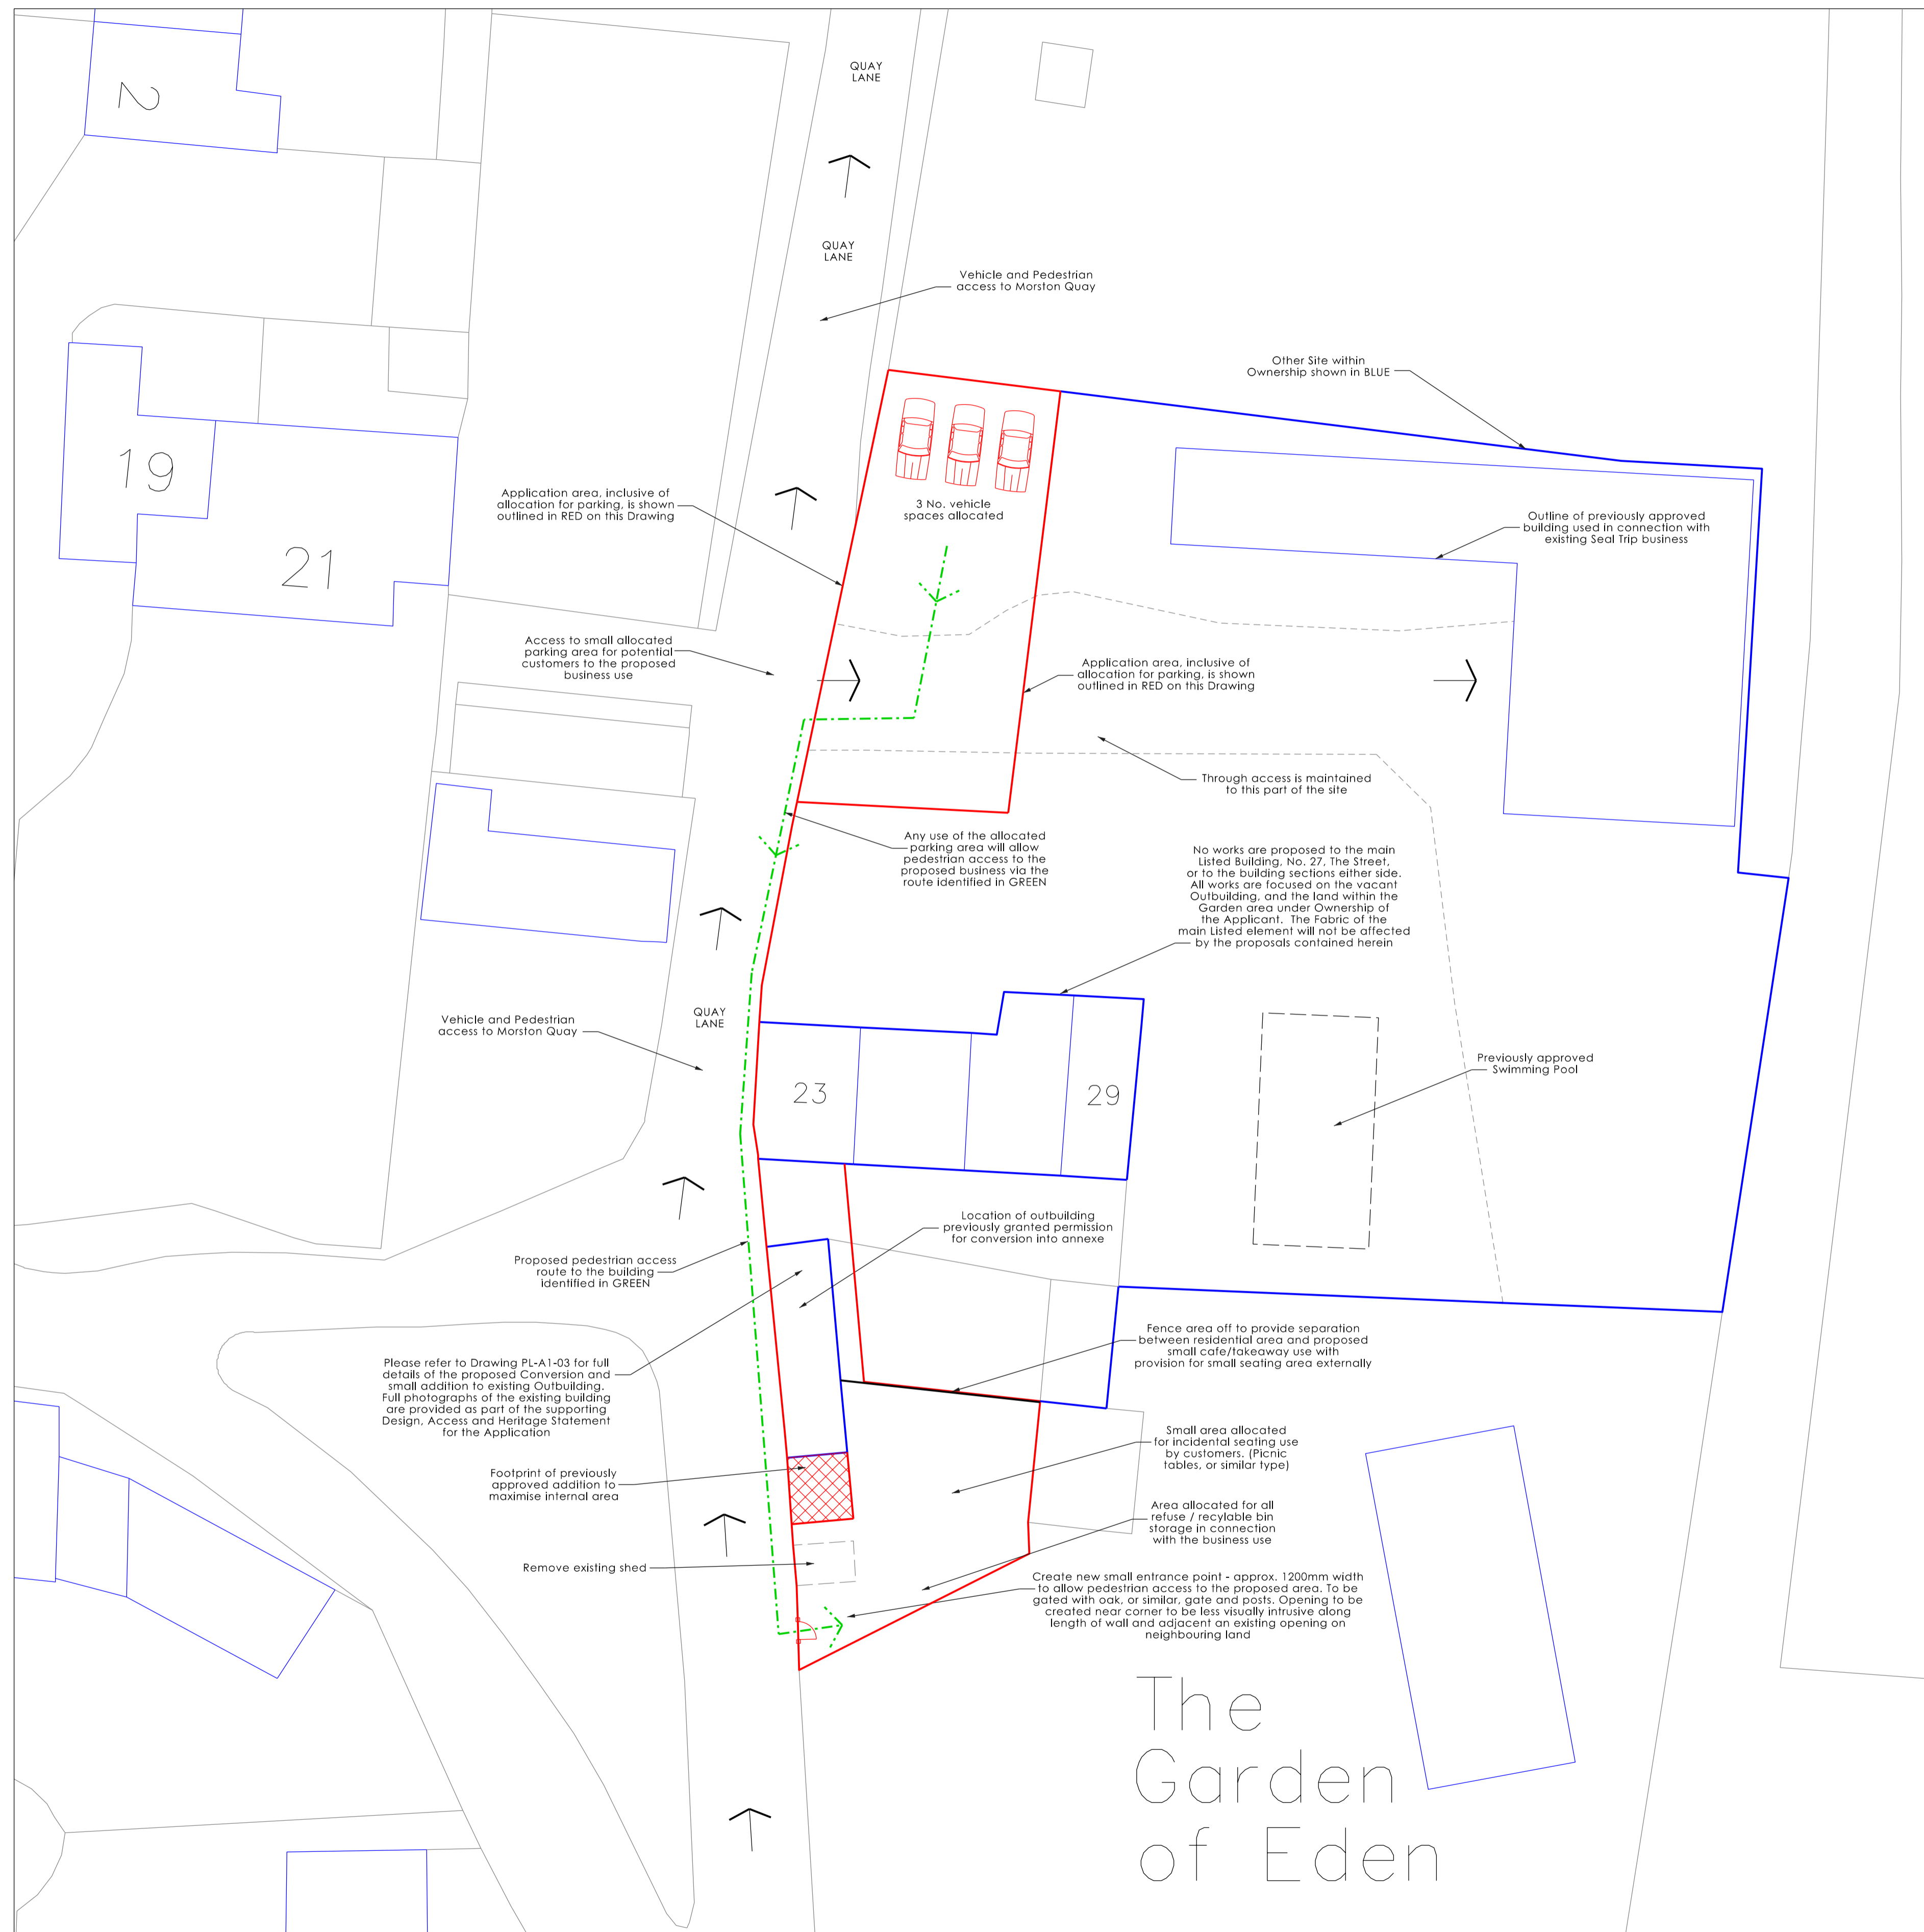

**Norfolk and Norwich Architecture Ltd.**  
www.norfolkarchitecture.co.uk

Registered Office: 97 Farnham Road, Norwich, Norfolk, NR7 0JF  
North Norfolk Office: 178 Hill Close, Buxham, Norfolk, NR23 9PE (Tel: 01263 288234)

Client: Mrs. J. Temple  
Project: Proposed Change of Use of Outbuilding at: 23, The Street, Morston, Norfolk, NR25 7AA

Title: Proposed Block Plan of Site

Scale: 1:200	Job No. NA421
Date: May 2021	Drawn by: S. Pegg
Drg No. PL-A1-02	Rev.

Notes/Revisions:

NOTES:  
1. This drawing should not be scaled.  
2. The general builder must adhere exactly to the dimensions indicated, and ensure that the work is level and true.  
3. Any discrepancies or proposed changes to be referred to Norfolk and Norwich Architecture Limited.  
4. This drawing must not be copied in part or in whole without express written permission from the Company.  
© 2021 Norfolk and Norwich Architecture Limited.