





Proposed L/H Side Elevation
1:100



Proposed R/H Side Elevation
1:100

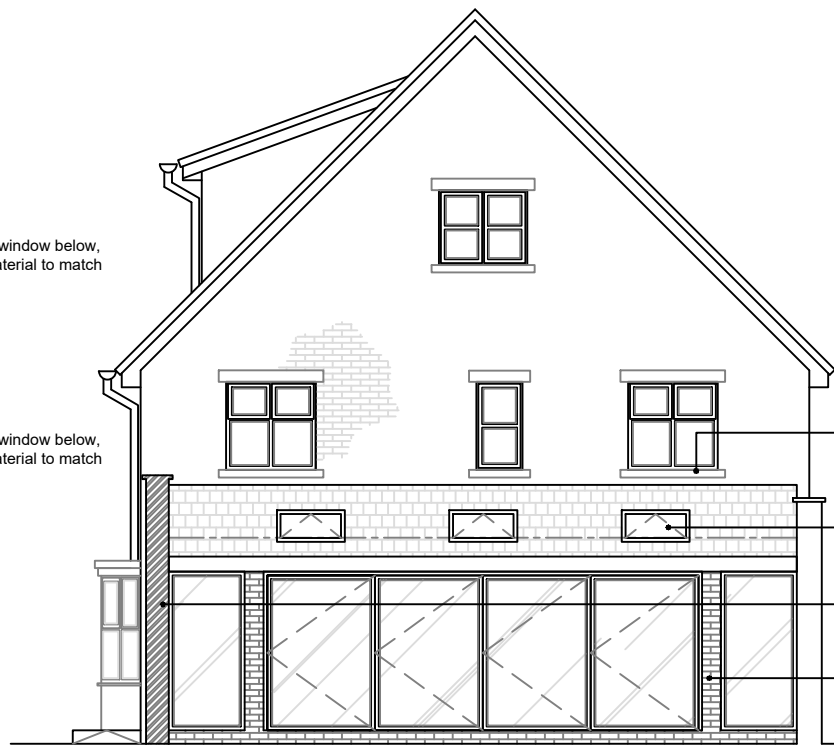

Proposed Front Elevation
1:100

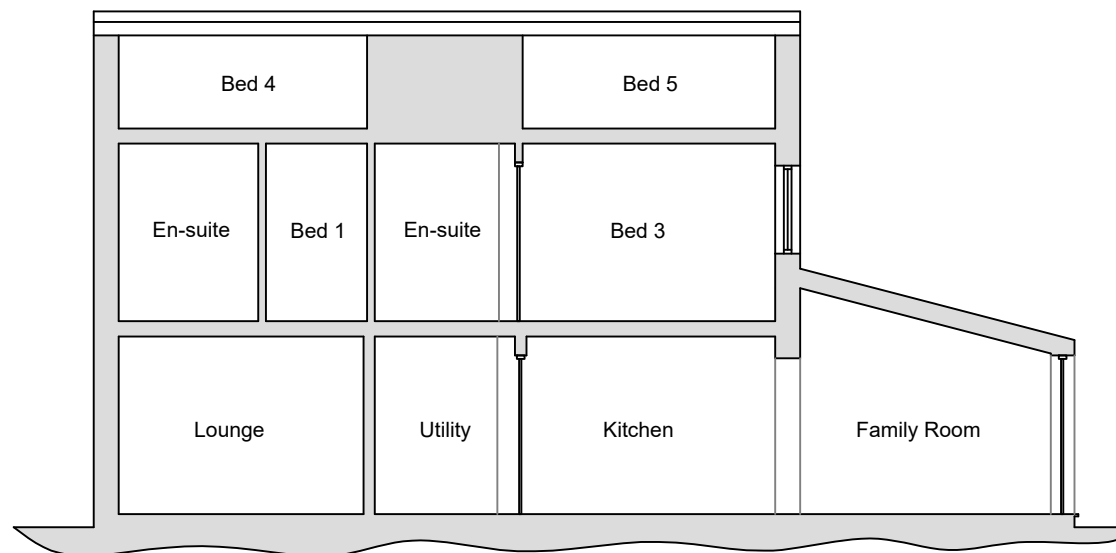

Proposed Section A-A
1:100

Revision	Description	Date

Do not scale from this drawing. All dimensions, levels and such like are to be checked on site by the Contractor prior to preparation of shop drawings / commencement of work on site.

This drawing is to be read in conjunction with all relevant Consultant's and / or Specialist's drawings / documents, and any discrepancies or variations are to be notified to Jones Melling before the affected work commences.

This drawing and the copyrights and patents therein are the property of Jones Melling and may not be used or reproduced without consent.

Client
Mr & Mrs Aldred

Address
**86 Victory Boulevard,
Lytham**

Scale
1:100 @ A3
Job No.
21.4792

Drawn By
LG

Project
New Extension

Purpose of Issue
Planning

Title
Elevations & Section

Checked By
GM

Drawing No.
P02

Date
07/06/21

Revision



Preston Office
The Chambers
53 Guildhall Street
Preston
PR1 3NU

Cheshire Office
47 Watergate
Row South
Chester
CH1 2LE

London Office
3 Rosemont Road
Hampstead
London
NW3 6NG

T:01772 301 982

T:01244 637 741

T:02071 110 961

E: info@jonesmelling.co.uk W: www.jonesmelling.co.uk