


2 Plan
1:50

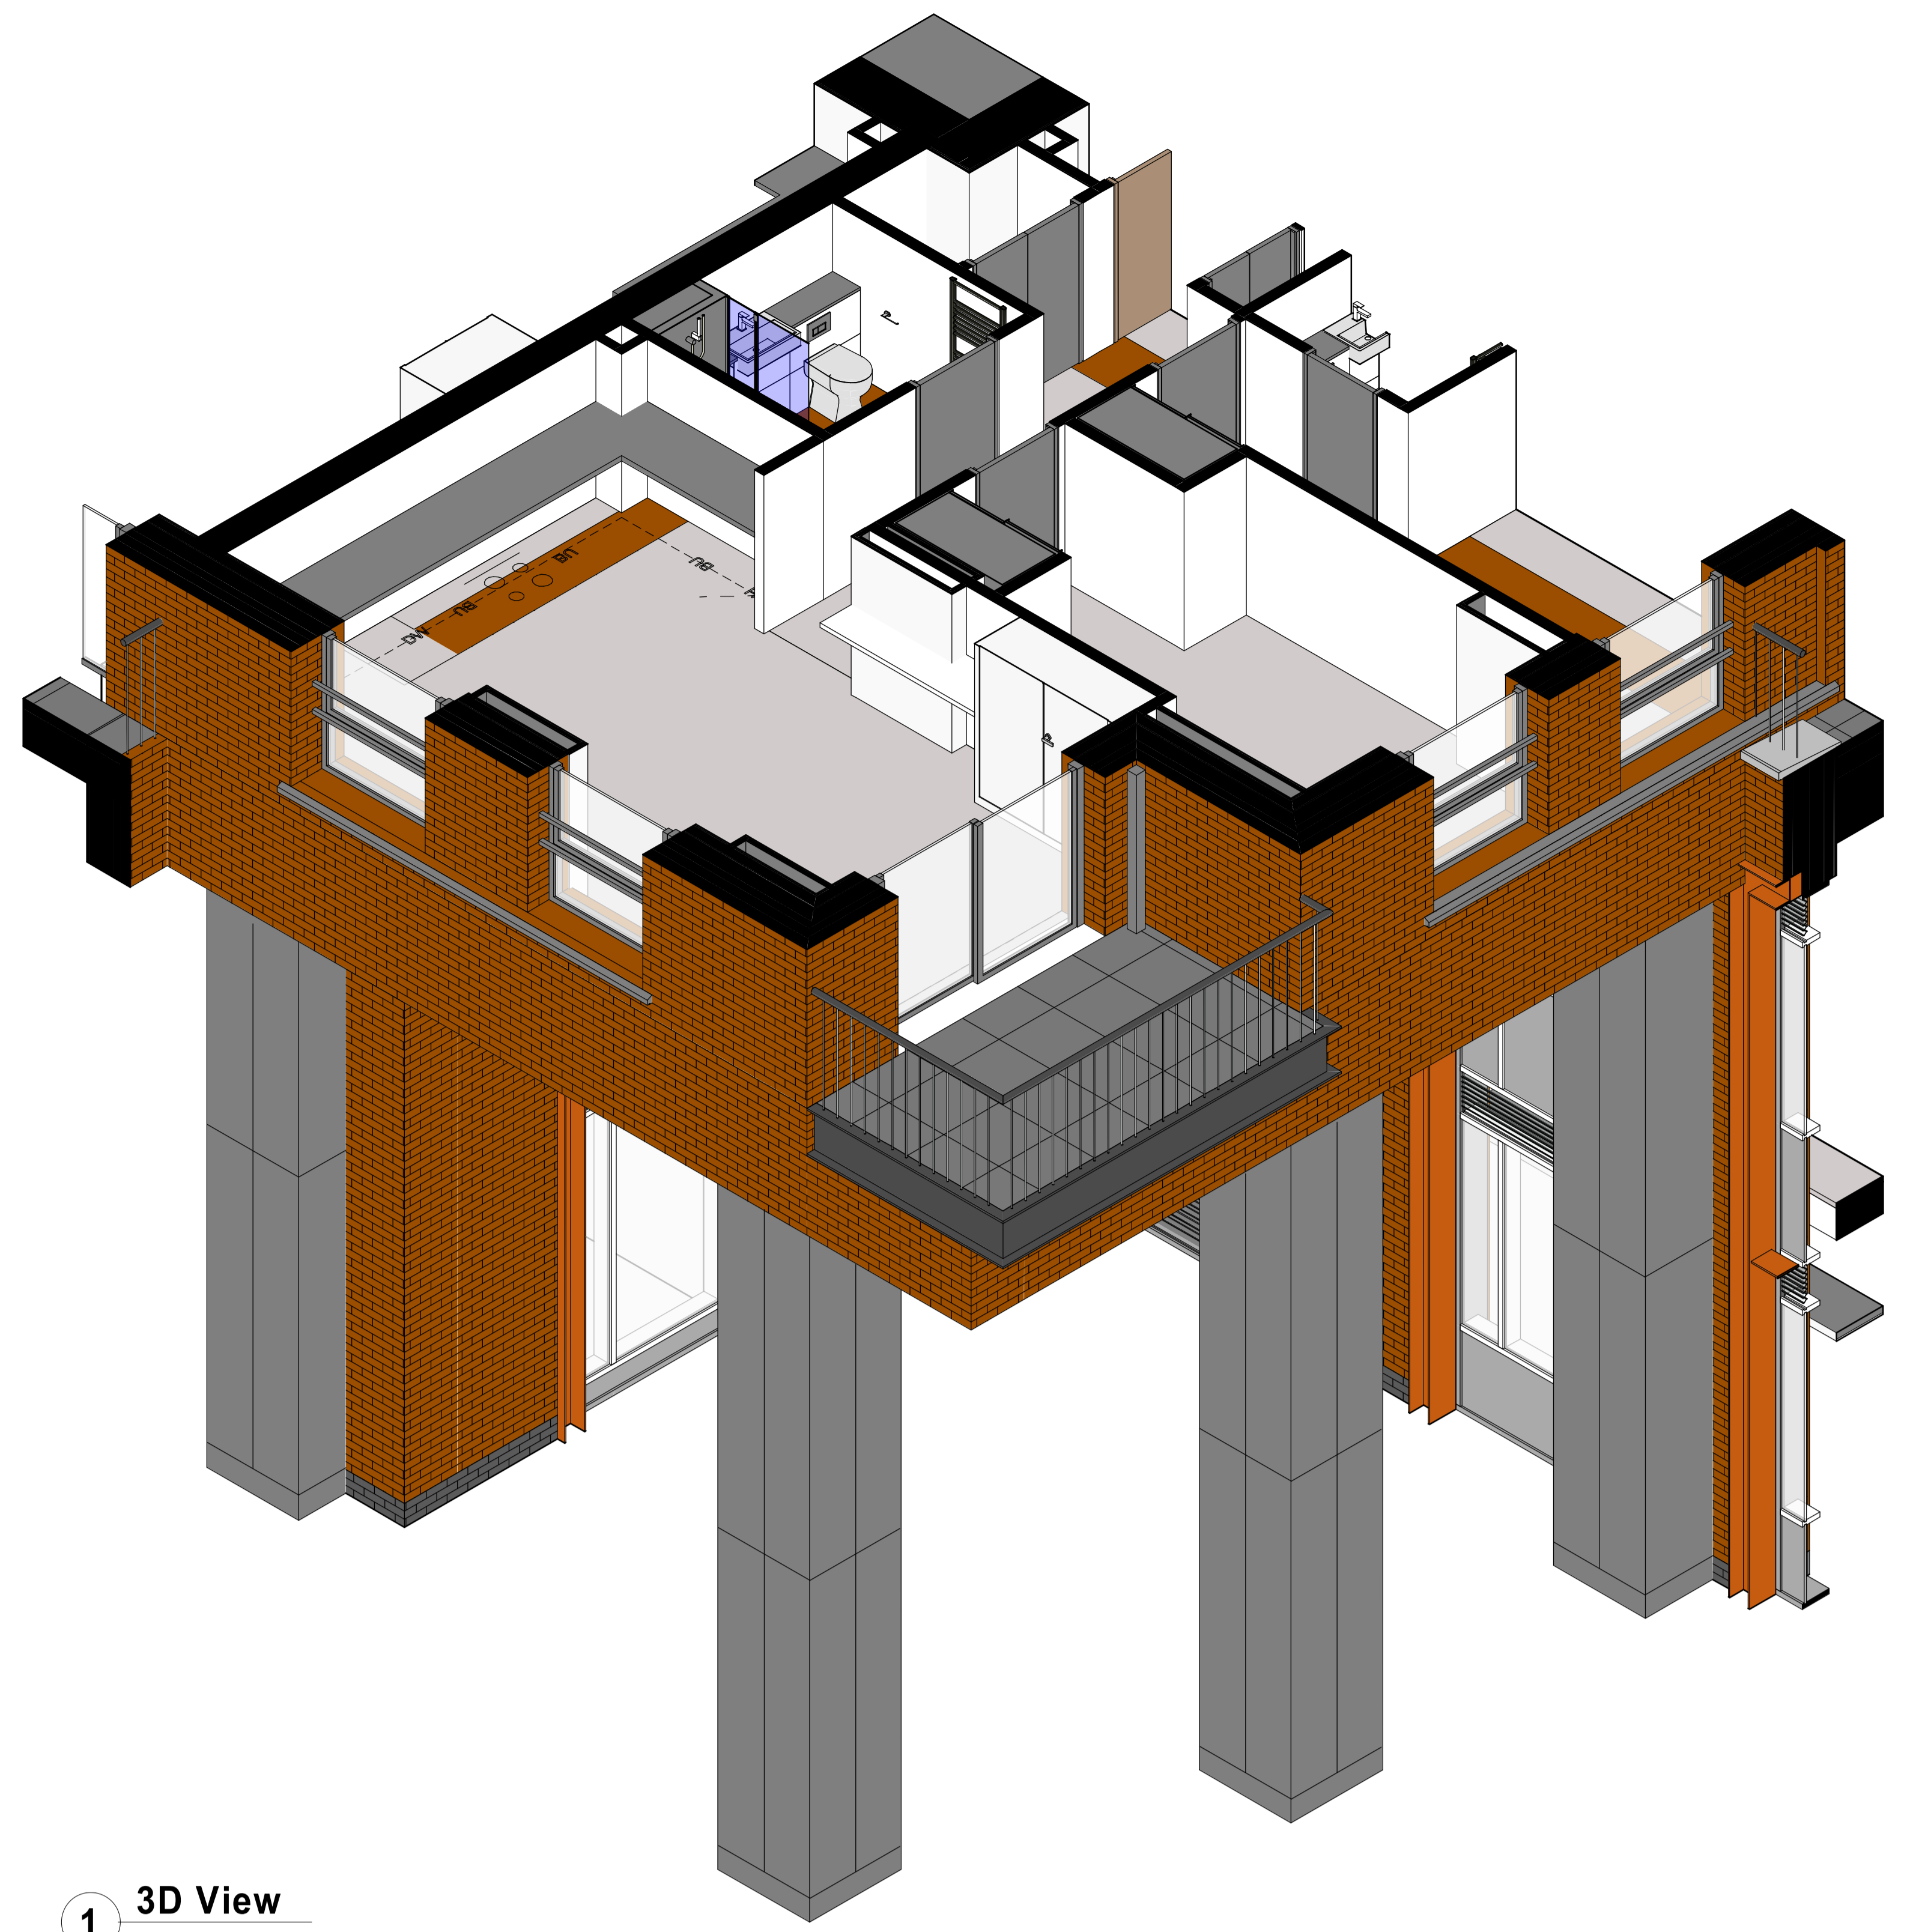

1 3D View




3 Elevation
1:20

4 Elevation
1:50

MATERIAL PALETTE


1. Inward opening windows - RAL 7016
2. Sliding patio doors - RAL 7016
3. Steel balconies and balustrades - RAL 7016
4. Aluminium rainwater pipes - RAL 7016
5. Aluminium cills - RAL 7016
6. Precast concrete cills
7. Precast concrete capping
8. Red Brick façade - Hurstwood Multi
9. Dark Grey Brick façade - Brockleys Synthesis S14
10. Curtain walling - RAL 7016
11. Base Spandrel panel - RAL 7016
12. First floor glass spandrel
13. Louvres - RAL 7016
14. Solar shading - Corten steel
15. Facing panel - perforated Corten steel
16. Commercial entrance canopies - Corten steel
17. GRC panelling and entrance porticos
18. Retained façade - existing brick wall
19. Steel Portico - RAL 7016
20. Balcony divider - Steel framing, RAL 7016
21. Balcony light - RAL 7016
22. Column cladding - RAL 7016

PRIMARY FAÇADE = RED BRICK

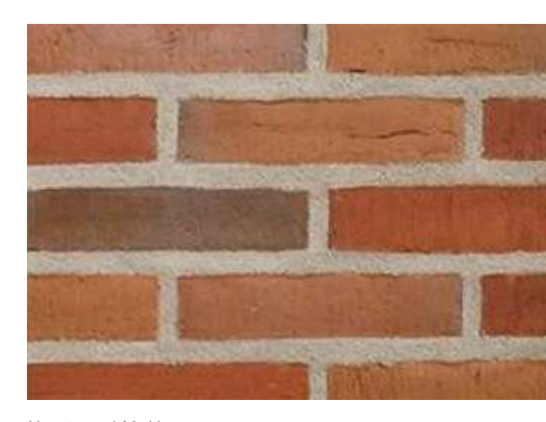

HURSTWOOD MULTI
WATERKUK BEING BRICK

SETBACK FAÇADE = DARK GREY BRICK

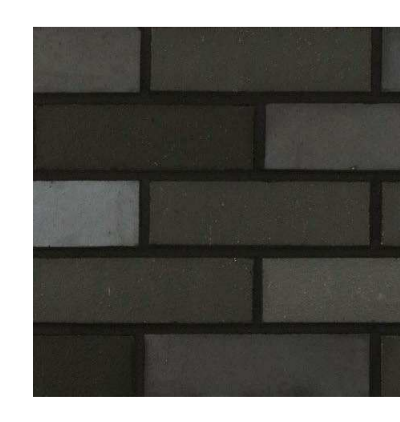


BROCKLEYS
SYNTHESIS S14
DARK GREY MORTAR

METALWORK

CORTEN



PERFORATED CORTEN
PANELS

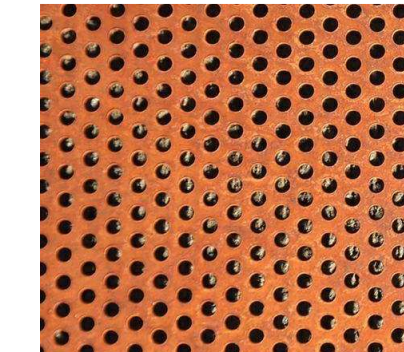

WINDOW FRAMES



RAL 7016

PORTICOS + NEW STREET FAÇADE

GRC PANELS - white



SOFFITS



Interpon D2525 - Y22031
Soft silver matt

Rev	Description	Date	Dr	App
C2	Minor amendments	01-06-2021		
C1	First issue	30-04-21		

original by	date issued	approved by
TS	30-04-2021	KL



AHR London Ltd
5-8 Handcock Street
London
EC1R 4EG
United Kingdom
T +44(0)20 78379769
E london@ahr.co.uk
www.ahr.co.uk

sheet name	
Southern Housing Group	
project	
49 - 53 Glengall Road	
drawing	
Bay detail 06	
computer file	
C:\Projects\2020\000475\000	date
2020.000475.000	As indicated @ A0
drawing number	
GLE-AHR-B1-ZZ-DR-A-20906	issue status
C2	info

This drawing is to be used in conjunction with all related drawings. All dimensions must be checked and verified on site before commencing any work or producing shop drawings. The copyright should be retained irrevocably by any discrepancy. This drawing is copyright and remains the property of AHR.