



Josta 2-tier High Capacity Rack - Double decker



Semi-vertical cycle stand - Cyclehoop

**CYCLE STORAGE FOR COMMERCIAL USE**

Josta 2 tier (100%) 40 spaces

**CYCLE STORAGE FOR RESIDENTIAL USE**

Cargo stands (5% TfL) 16 spaces  
 Josta 2 tier (60%) 186 spaces  
 Semi-vertical (33%) 102 spaces  
 Sheffield (2%) 8 spaces

**TOTAL 312 spaces**

**CYCLE STORAGE - 1**

Josta 2 tier 116 spaces  
 Sheffield 8 spaces

**TOTAL 124 spaces**

**CYCLE STORAGE - 2**


Semi-vertical 72 spaces

**TOTAL 72 spaces**


**CYCLE STORAGE - 3**

Cargo stands 16 spaces  
 Josta 2 tier 70 spaces  
 Semi-vertical 30 spaces


**TOTAL 116 spaces**

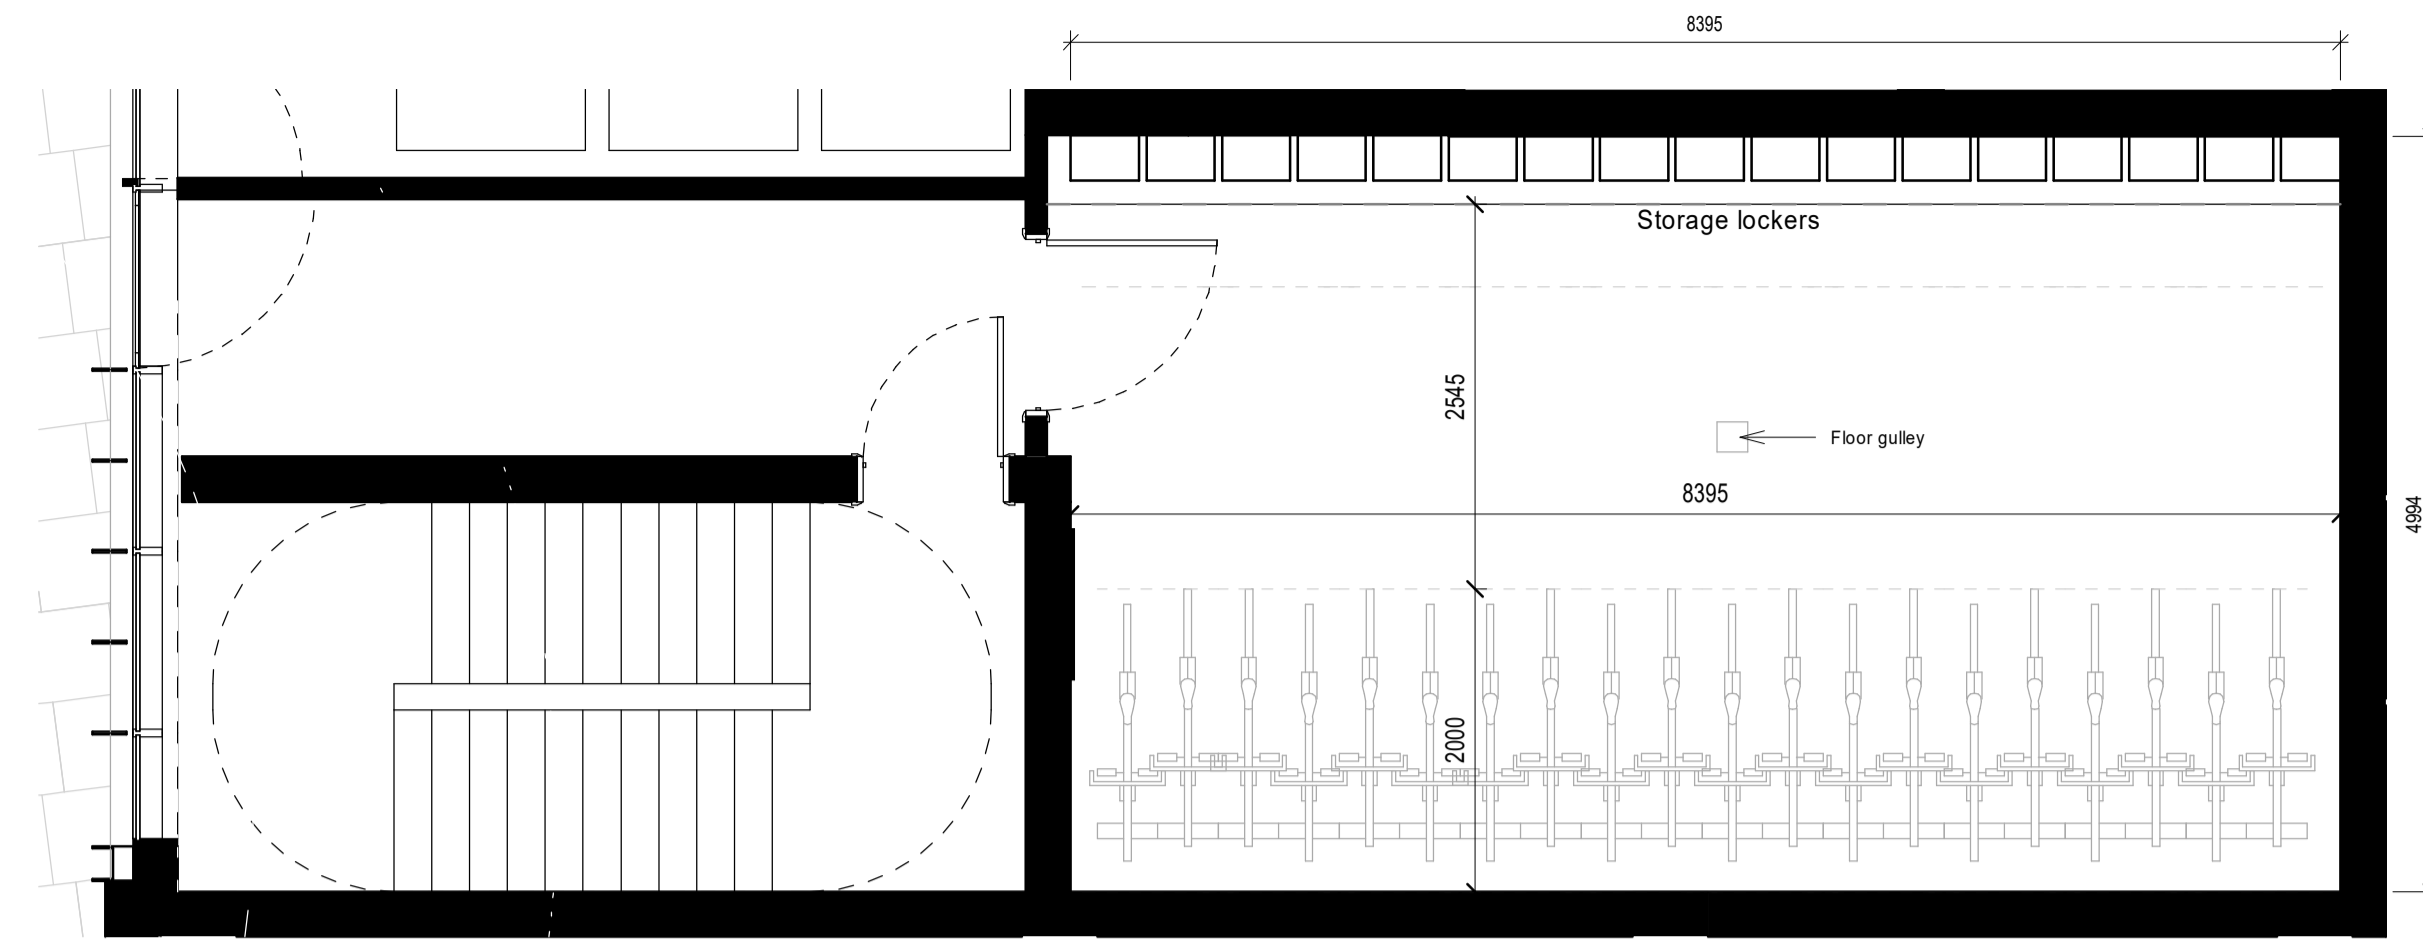

1. Cycle storage 1 - Commercial  
 1:50

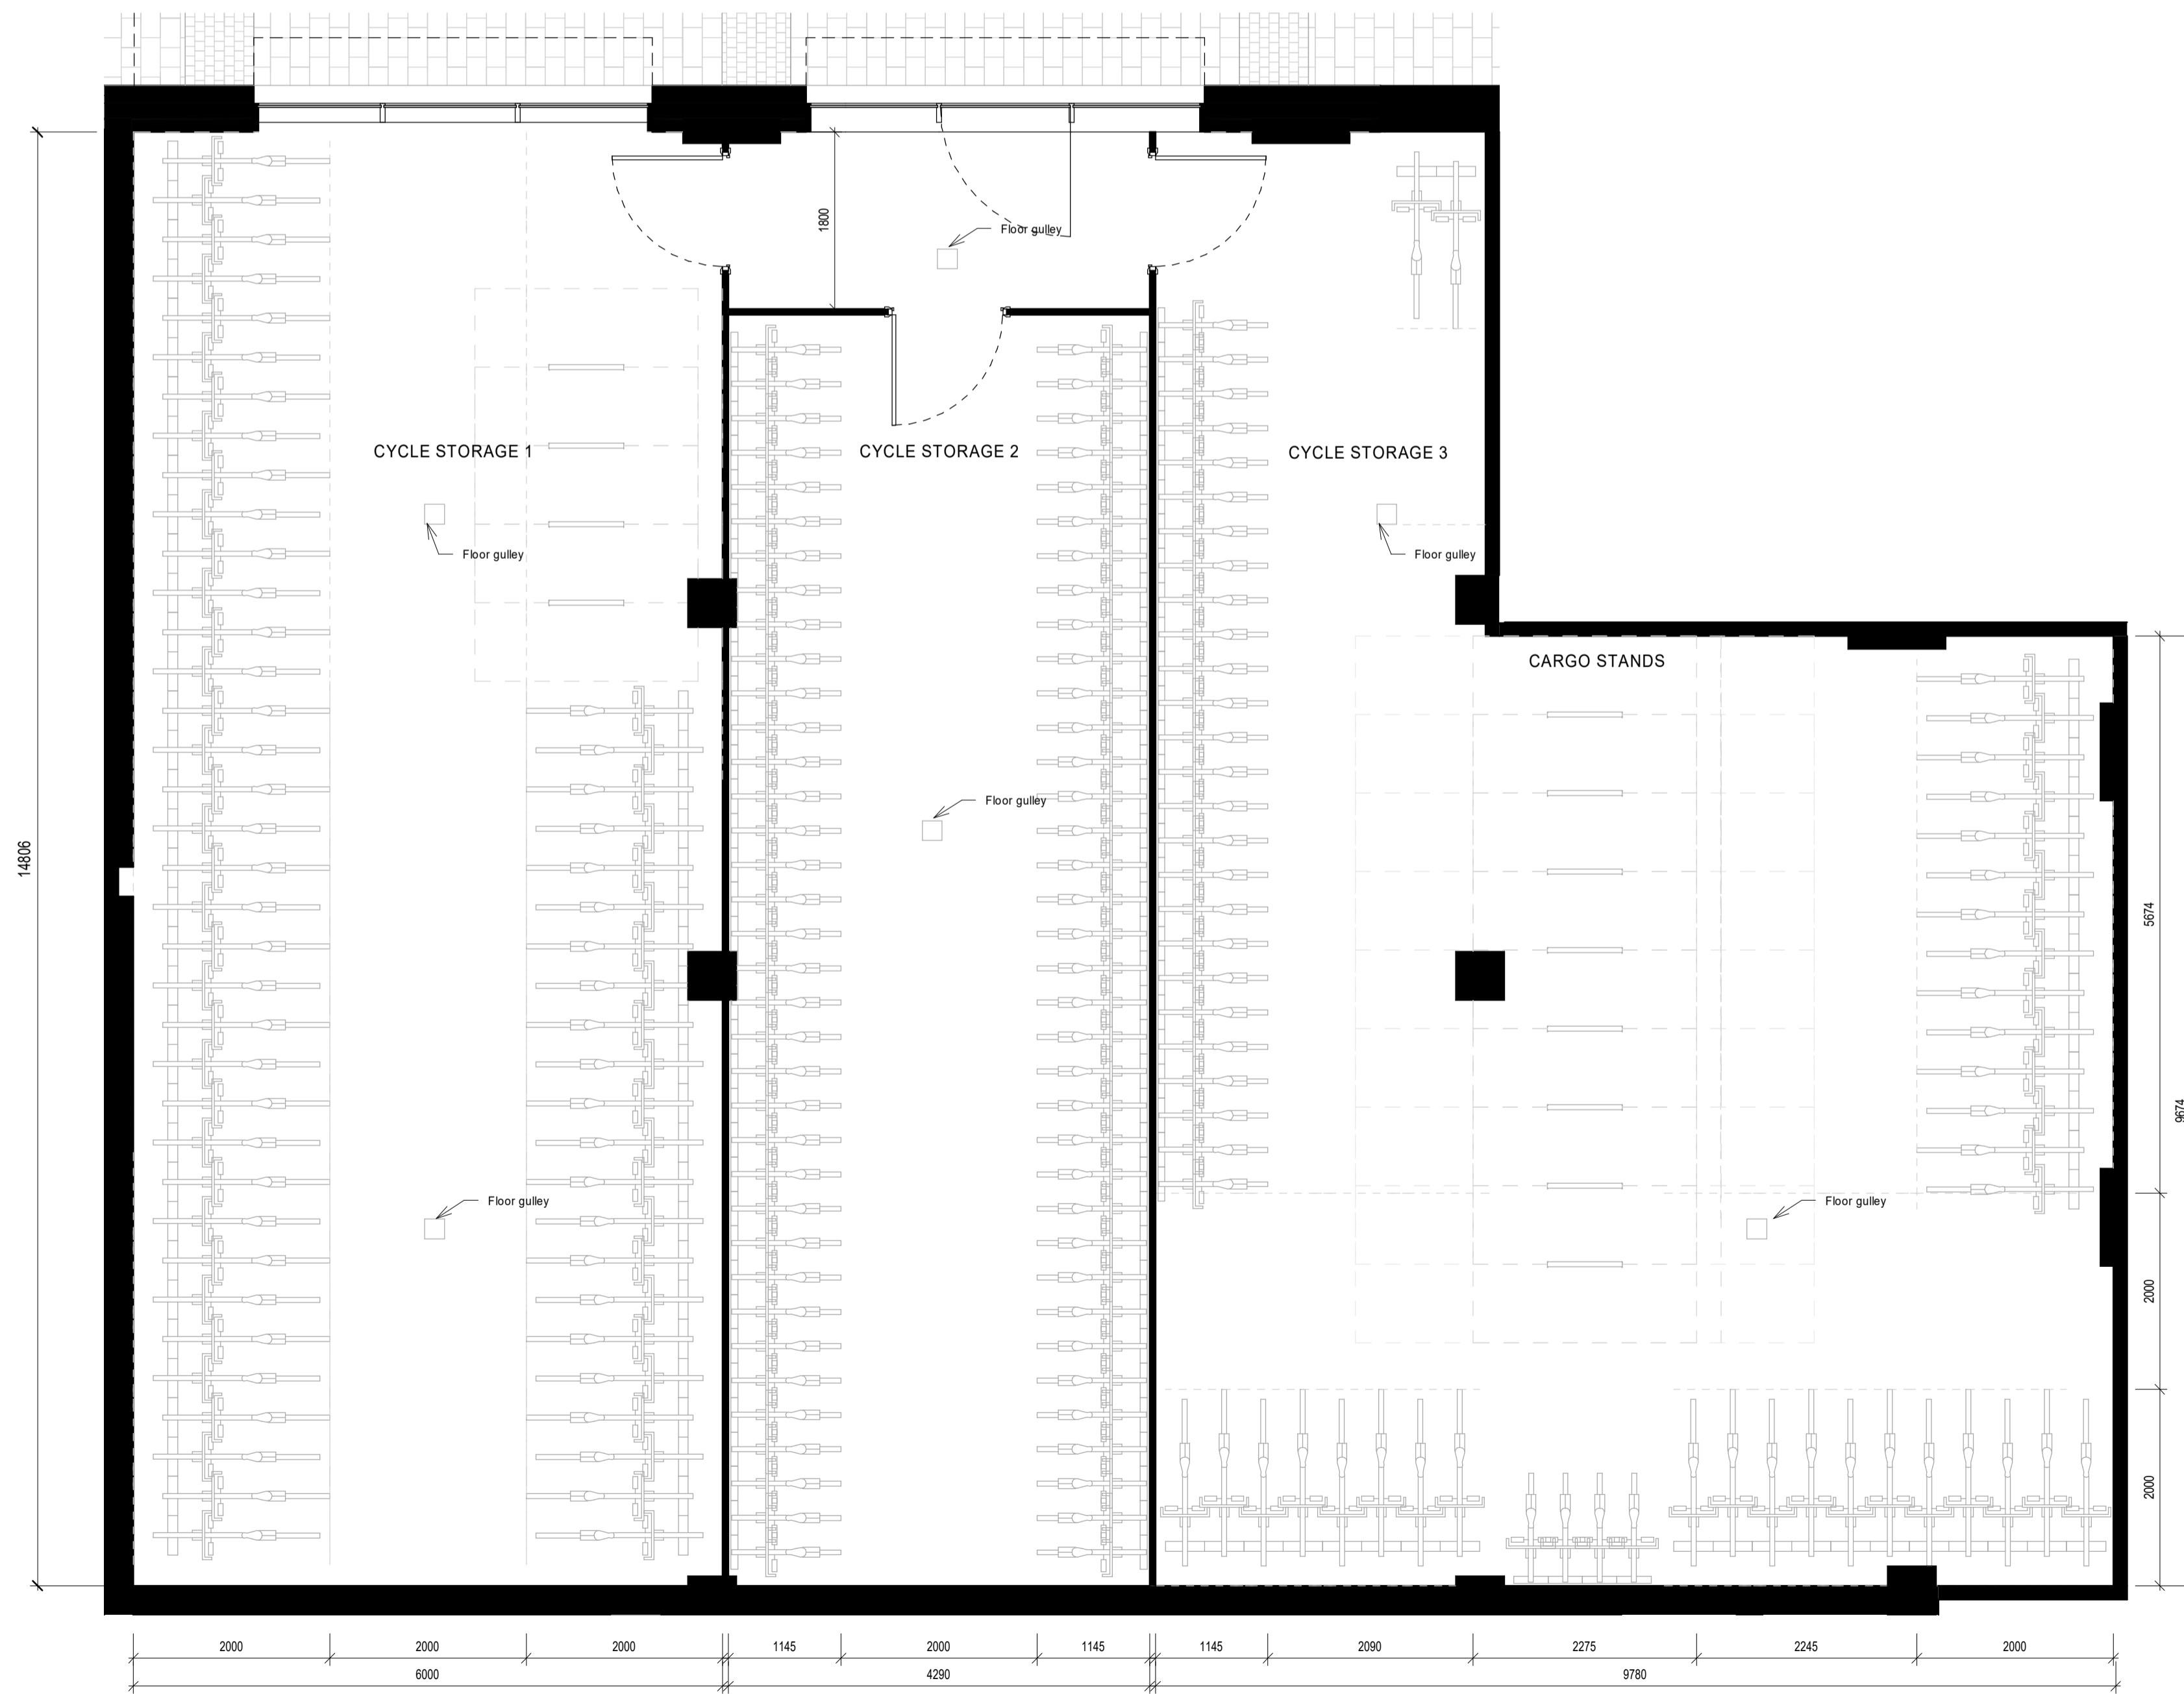

2. Cycle storage 2 - Residential  
 1:50

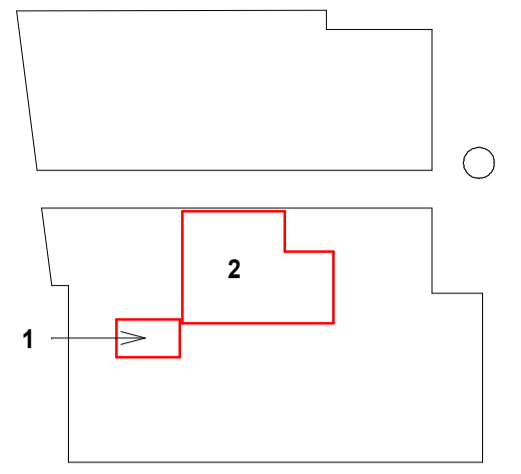

C2	Design Review	06-04-2021	CB	KL
C1	First Issue	18-02-2021		
Rev	Description	Date	Dr	App
PI		17.02.2021	KL	KL

**AHR**  
 AHR London Ltd  
 5-8 Hardwick Street  
 London  
 EC1R 4RG  
 United Kingdom

T +44(0)20 78379789  
 E london@ahr.co.uk  
 www.ahr.co.uk

client name	
Southern Housing Group	
project	
49 - 53 Glengall Road	
drawing	
Cycle Storage Layouts	
computer file	plot date
C:\Rev\Projects\GLE-AHR-B1-ZZ-M3-A-2003_Documentation	
project number	scale
2020.000475.000	As indicated@A1
drawing number	rev
GLE-AHR-B1-00-DR-A-08919	C2
	issue status

This drawing is to be read in conjunction with all related drawings. All dimensions must be checked and verified on site before commencing any work or producing shop drawings. The originator should be notified immediately of any discrepancy. This drawing is copyright and remains the property of AHR.