



7 0404 Detailed Section 7
Scale 1 : 20

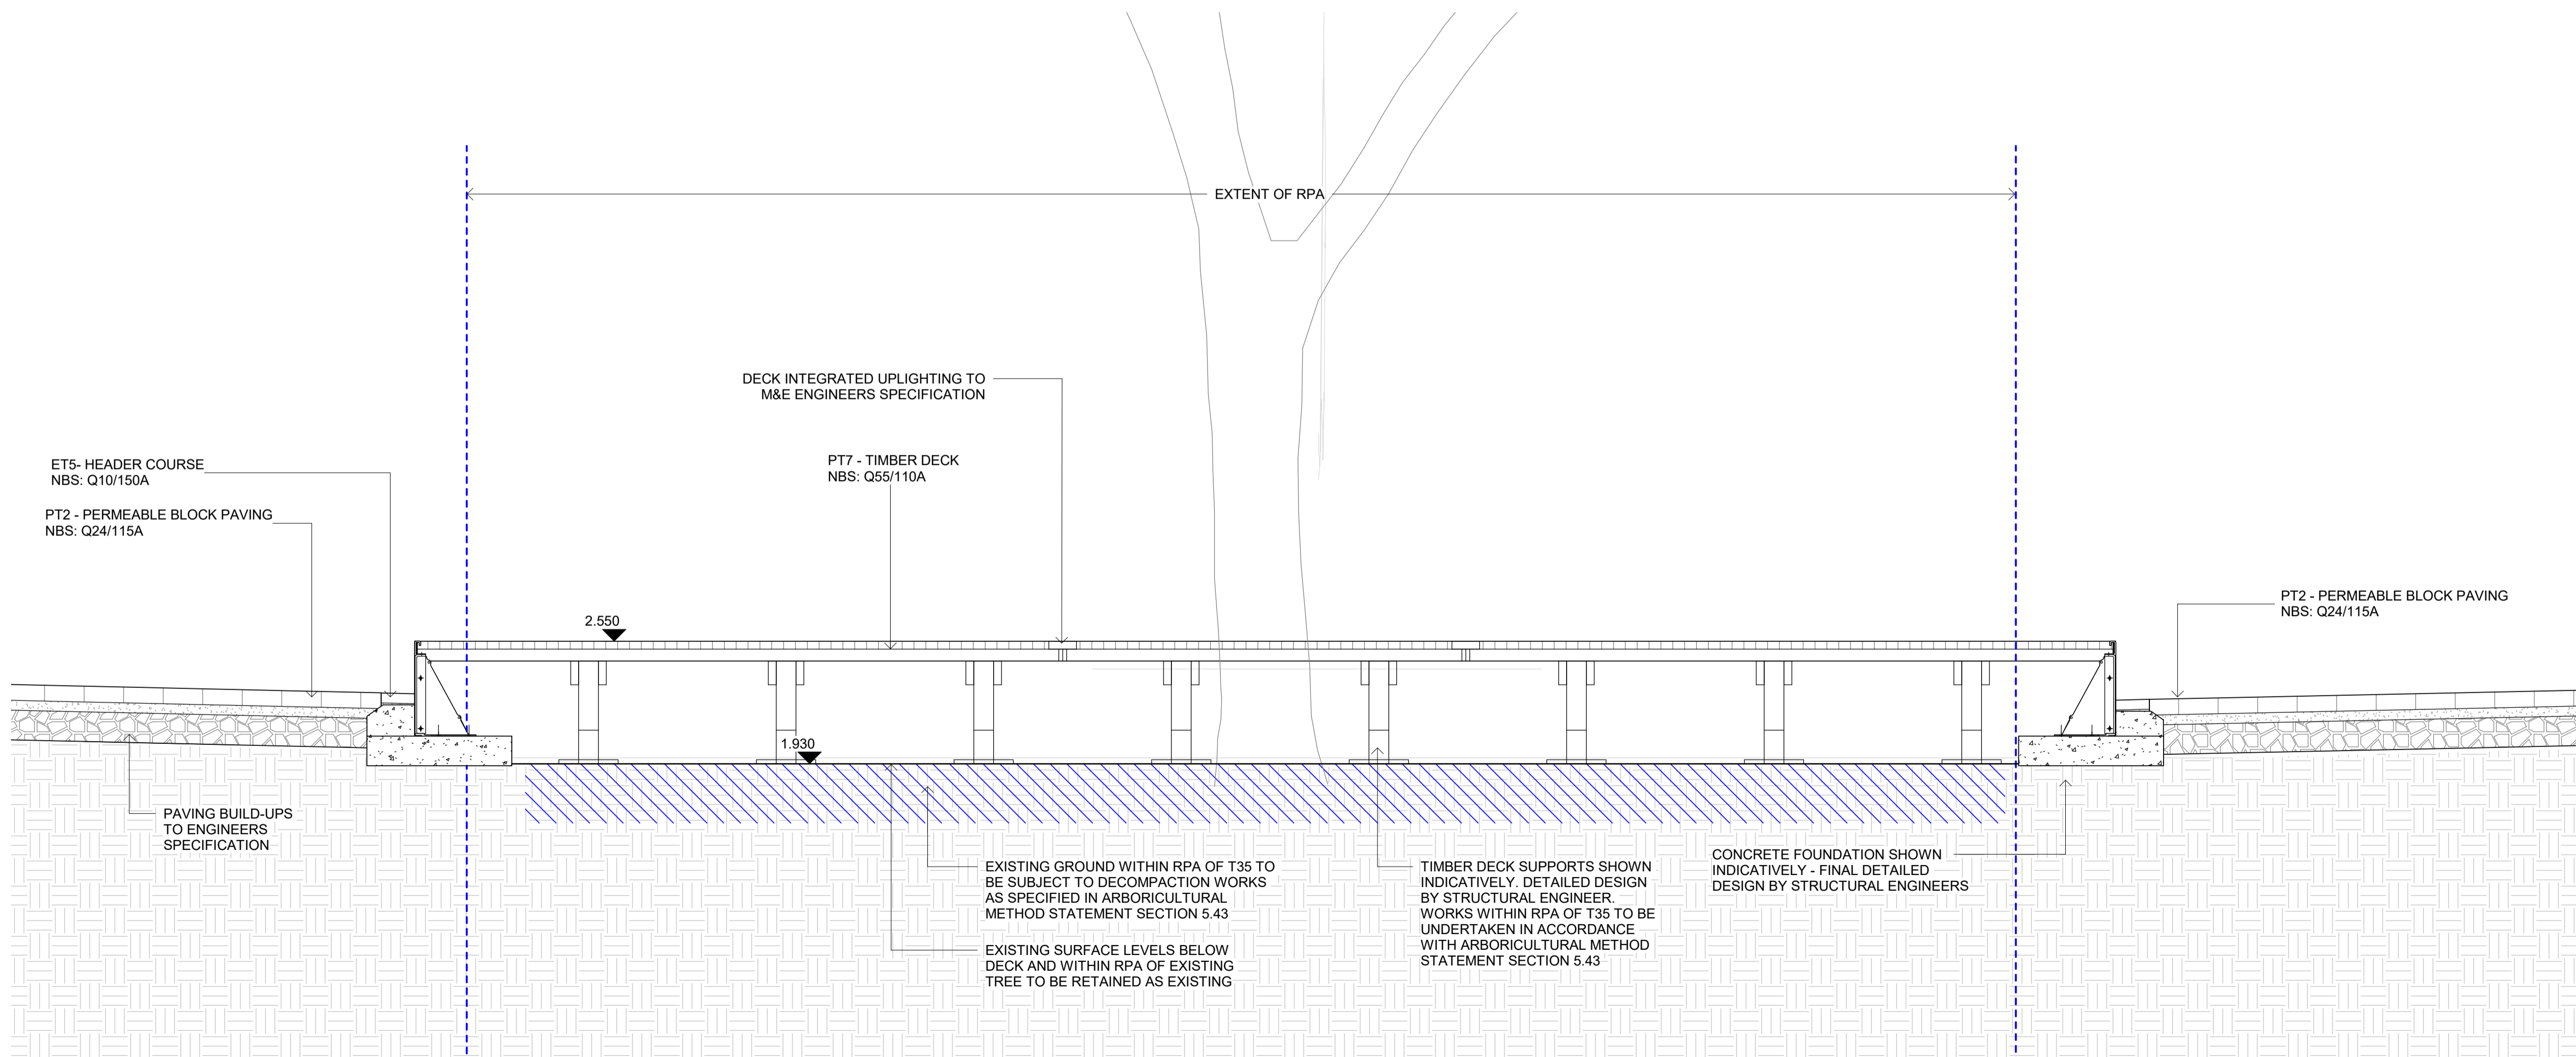

8 0404 Detailed Section 8
Scale 1 : 20

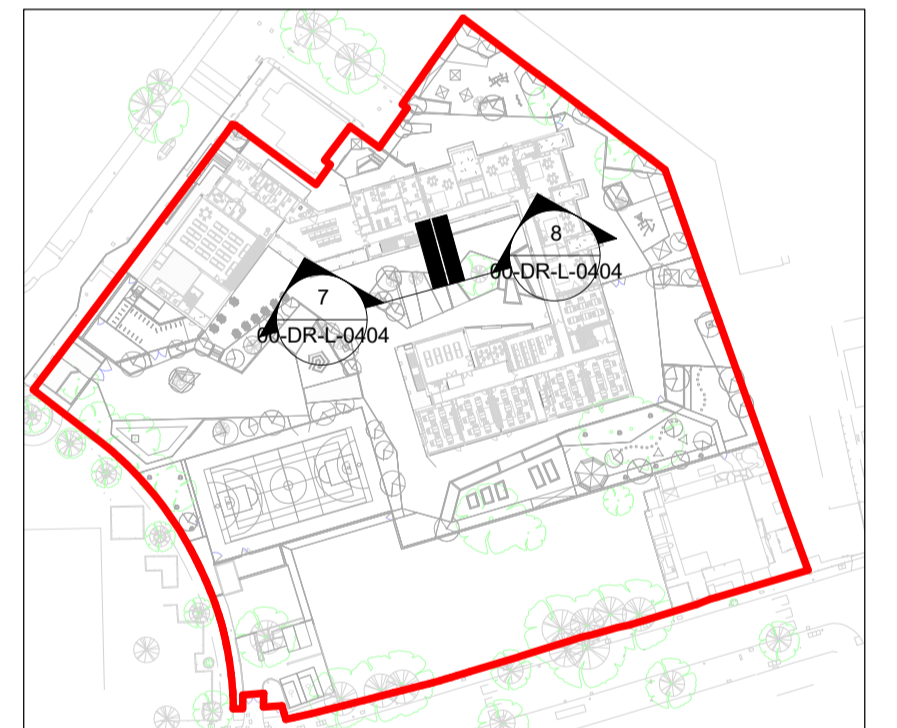

Keyplan - 0404 sheet keyplan
Scale 1 : 1500

No.	Date	Reason	PC	Name
01	2019.09.10	Issued for tender		RW
00	2019.06.07	Issued for costing		PC

Revisions

fabrik
First Floor
4-8 Emerson Street
London
SE1 9DU
T : 0207 620 1453
F : 0207 261 9126
E : london@fabrikuk.com
W : www.fabrikuk.com

Project
Rotherhithe Primary School for
London Borough of Southwark

Drawing
Detailed Landscape Sections Sheet 4

Scale	Date	Approved	Checked	Drawn
1:20 @A1	06/06/19	PB	EL	PC

Project No.	Drawing No.	Revision
D2574	FAB-00-00-DD-L-0404	01

- Preliminary
- Issued for Planning Approval
- Issued for Construction
- Issued for Design/Information
- Issued for Tender
- As Built

Drawing sheet size - A1

Copyright Reserved ©