



FRONT ELEVATION

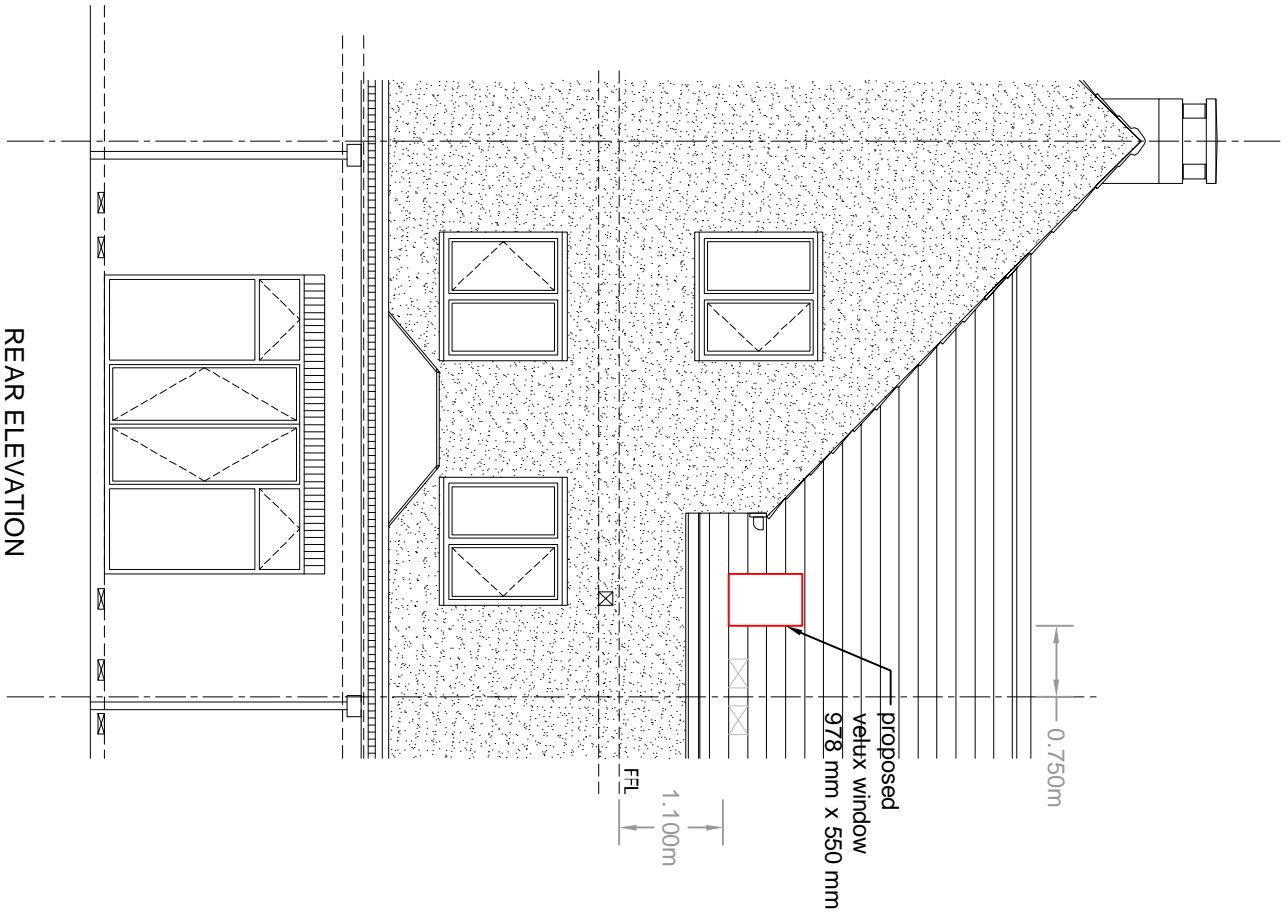

REAR ELEVATION

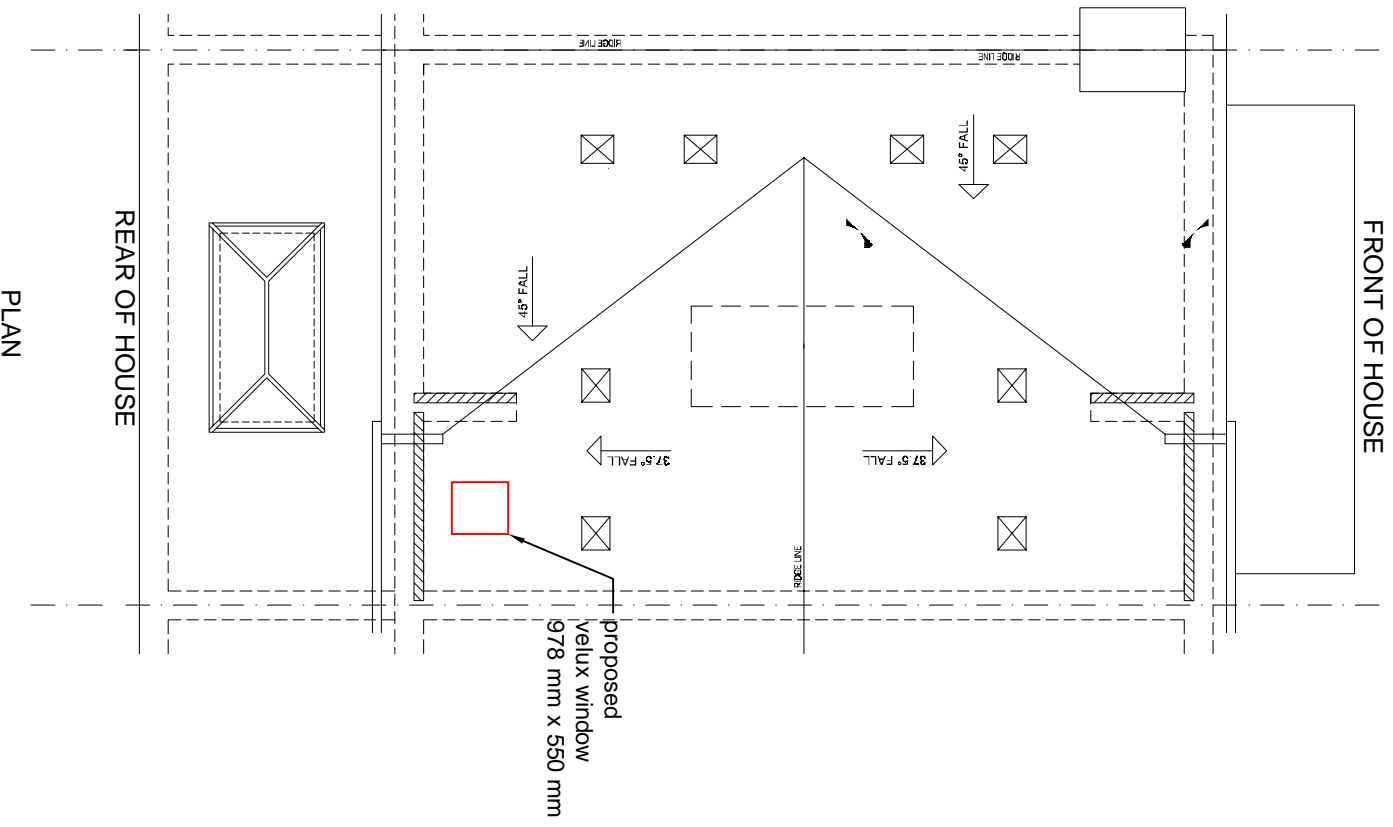

PLAN

REAR OF HOUSE

FRONT OF HOUSE