


PROPOSED FIRST FLOOR PLAN



PROPOSED LOFT FLOOR PLAN

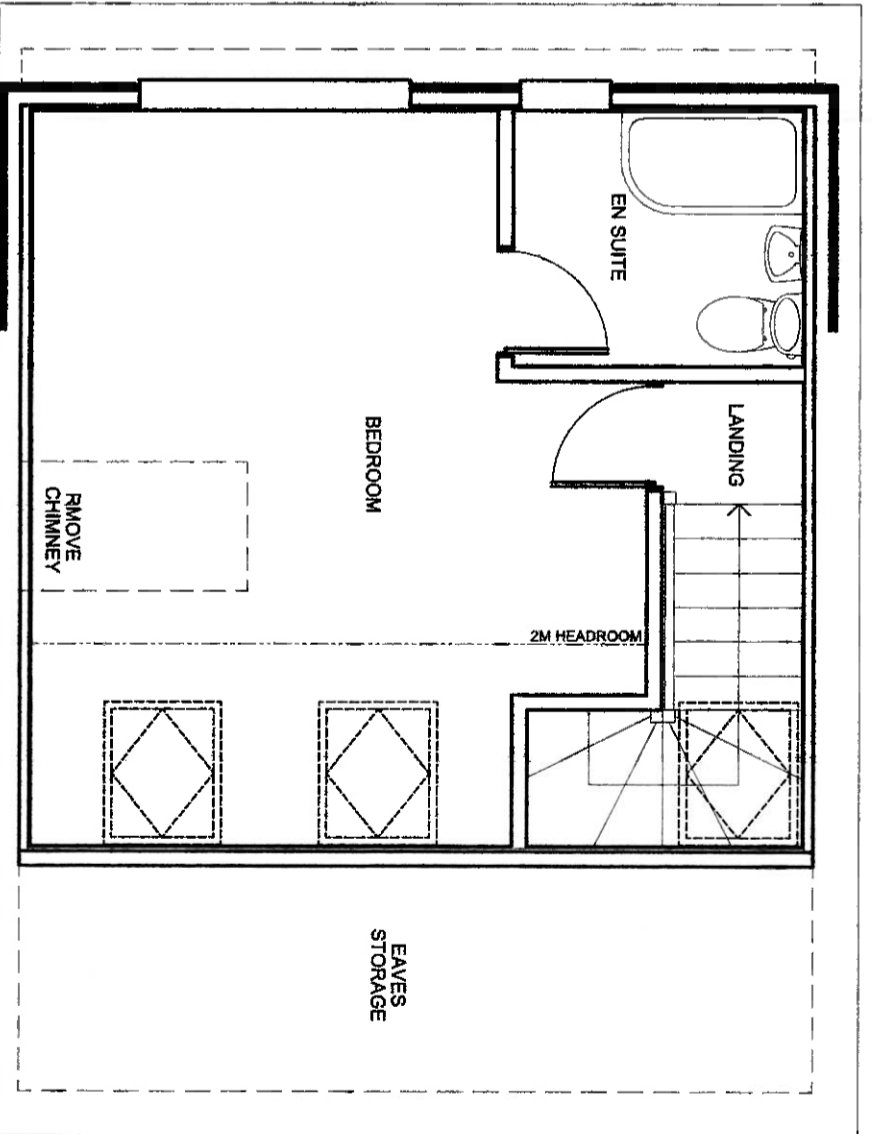

NOTES

FLAT ROOF DORMER
CONVERSION TO THE
REAR ELEVATION

SUBJECT TO APPROVAL

TO PROVIDE

1No. BEDROOM

1No. EN SUITE

1No. 800 X 1000 WINDOW

1No. 1800 X 1000 WINDOW

3No. MK06 VELLUX WINDOWS

CLIENT TO CONFIRM THE
FRAME FINISH

CLIENT TO SUPPLY THE SANITARY WARE

EAVES STORAGE

Project:
4 Haddon Road
Lillington, Leamington Spa CV32 7QX

Drawing No.
Haddon Road

Date	29-01-21	Scale	1:50
Page Size - A3			1000mm