

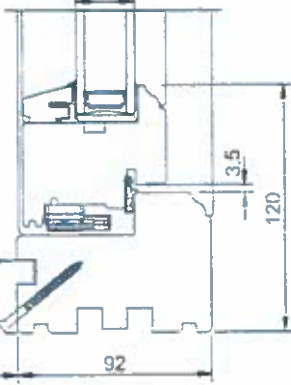
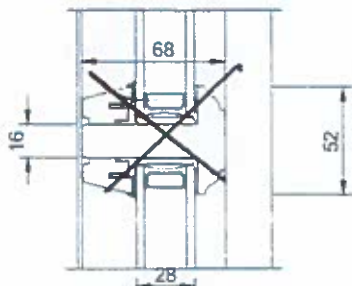


Flush Casement - French Casement - Vertical & Horizontal Sections.

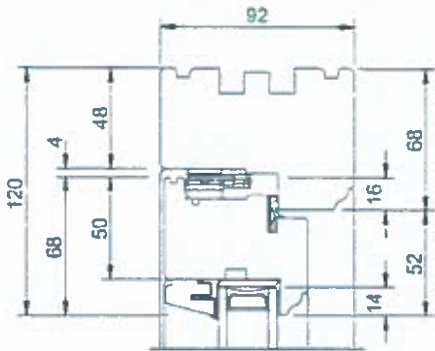


Section AA

1

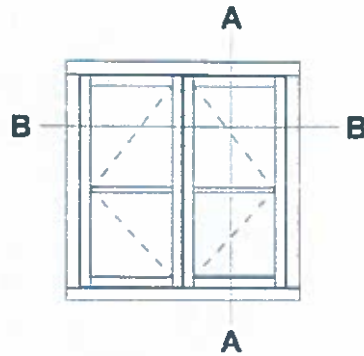

FLYING WINDOW
WINDOW.

PROPOSED NEW
TIMBER WINDOWS.

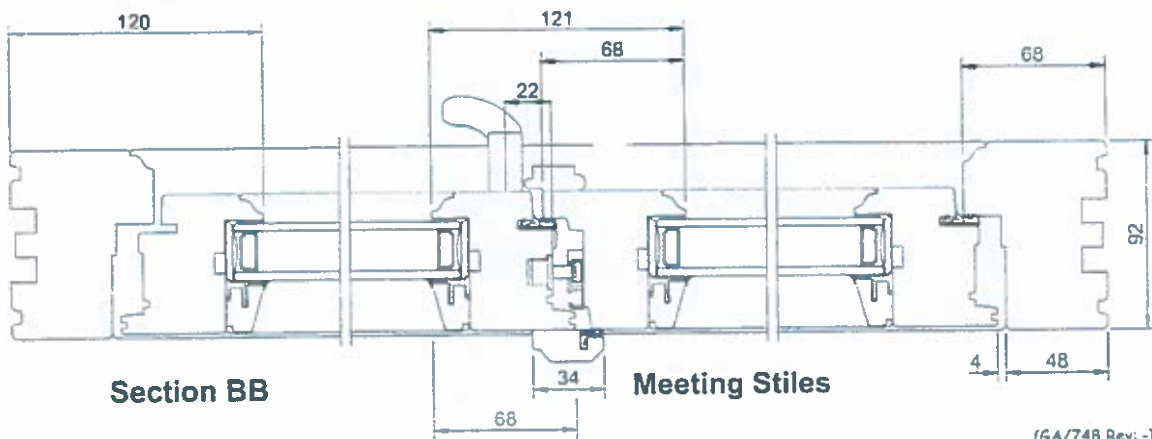

Section BB

Meeting Stiles

(GA/748 Rev: -)

OUTSIDE.