



SHAPED UNIT AND GEORGIAN DRAWINGS

DATE _____

BRANCH No.

SHEET No. 1 OF 2


SURVEYORS NAME N Torr

SURVEYORS No.

BRANCH NAME _____

ACCOUNT No.

CUSTOMER Jones

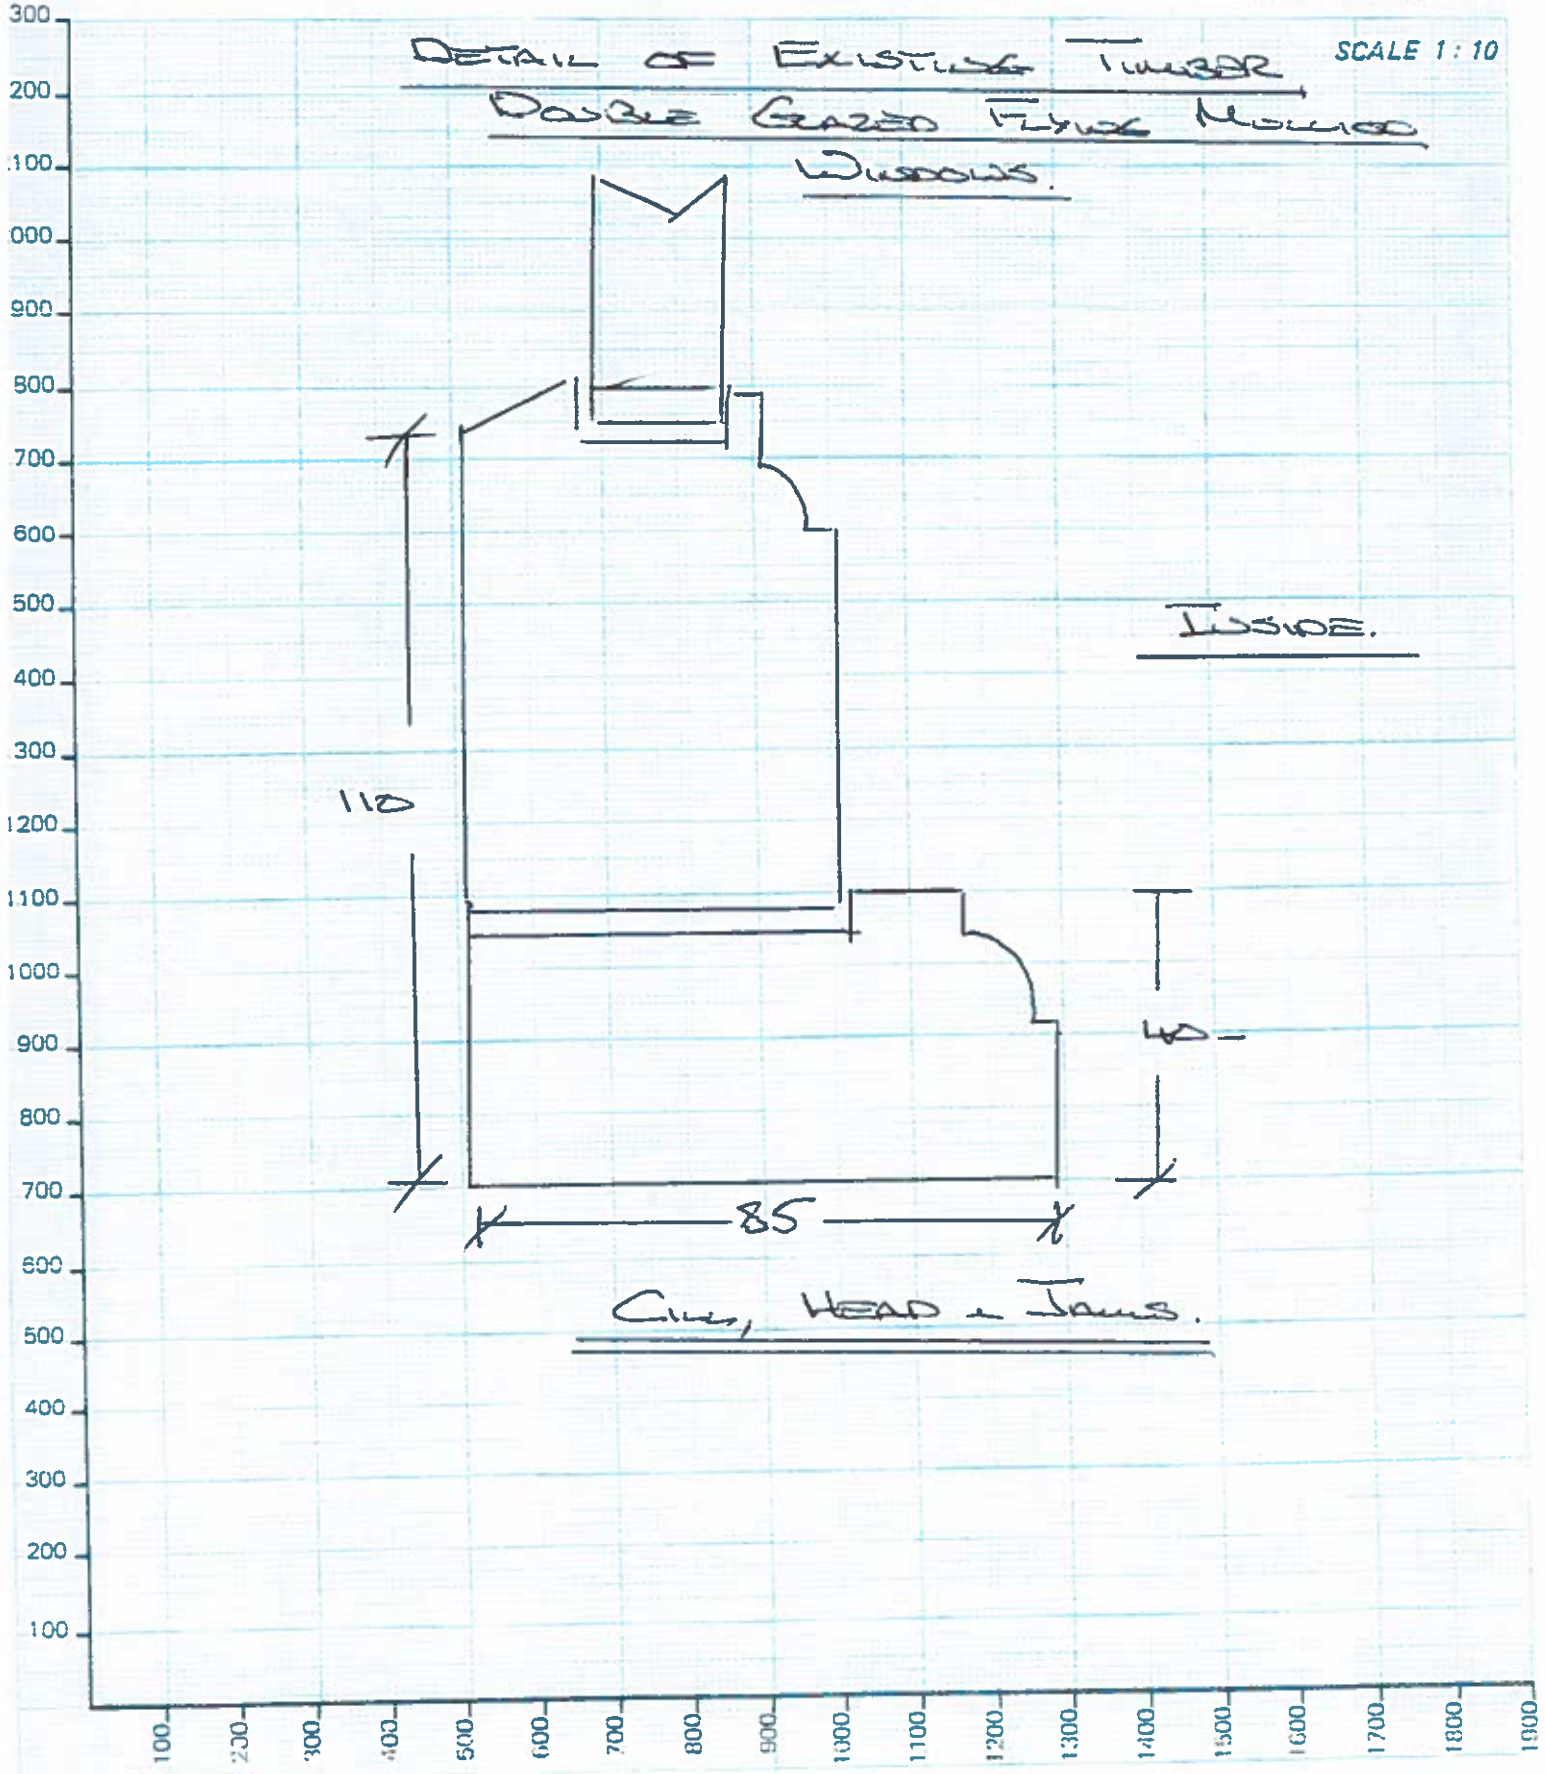



SHAPED UNIT AND GEORGIAN DRAWINGS

DATE _____
SURVEYORS NAME N Torr

BRANCH No.
SURVEYORS No.
ACCOUNT No.

SHEET No. 2 OF 2
BRANCH NAME _____
CUSTOMER Jones.

SCALE 1:10

CENTRE SECTION OF
EXISTING WINDOW.

