
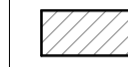
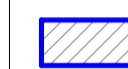


General Notes
 Do not scale from drawing. Use marked dimensions.
 To be read in conjunction with all other Consultant's drawings.
 The Architect to be immediately notified of any discrepancies.
 Copyright on this drawing retained by the Architect.

NOTE:
 Drawings must be read alongside Interior Designer's and Engineer's drawings, schedules and specifications. In the event of any discrepancy between other consultants' drawings and Denton Corker Marshall's drawings, the discrepancy should be referred to Denton Corker Marshall for confirmation.
 All dimensions and levels are subject to site measurements; the dimensions shown are indicative only and will require site measurement.

KEY:
 CONSENTED STRUCTURES
 AMENDED STRUCTURES

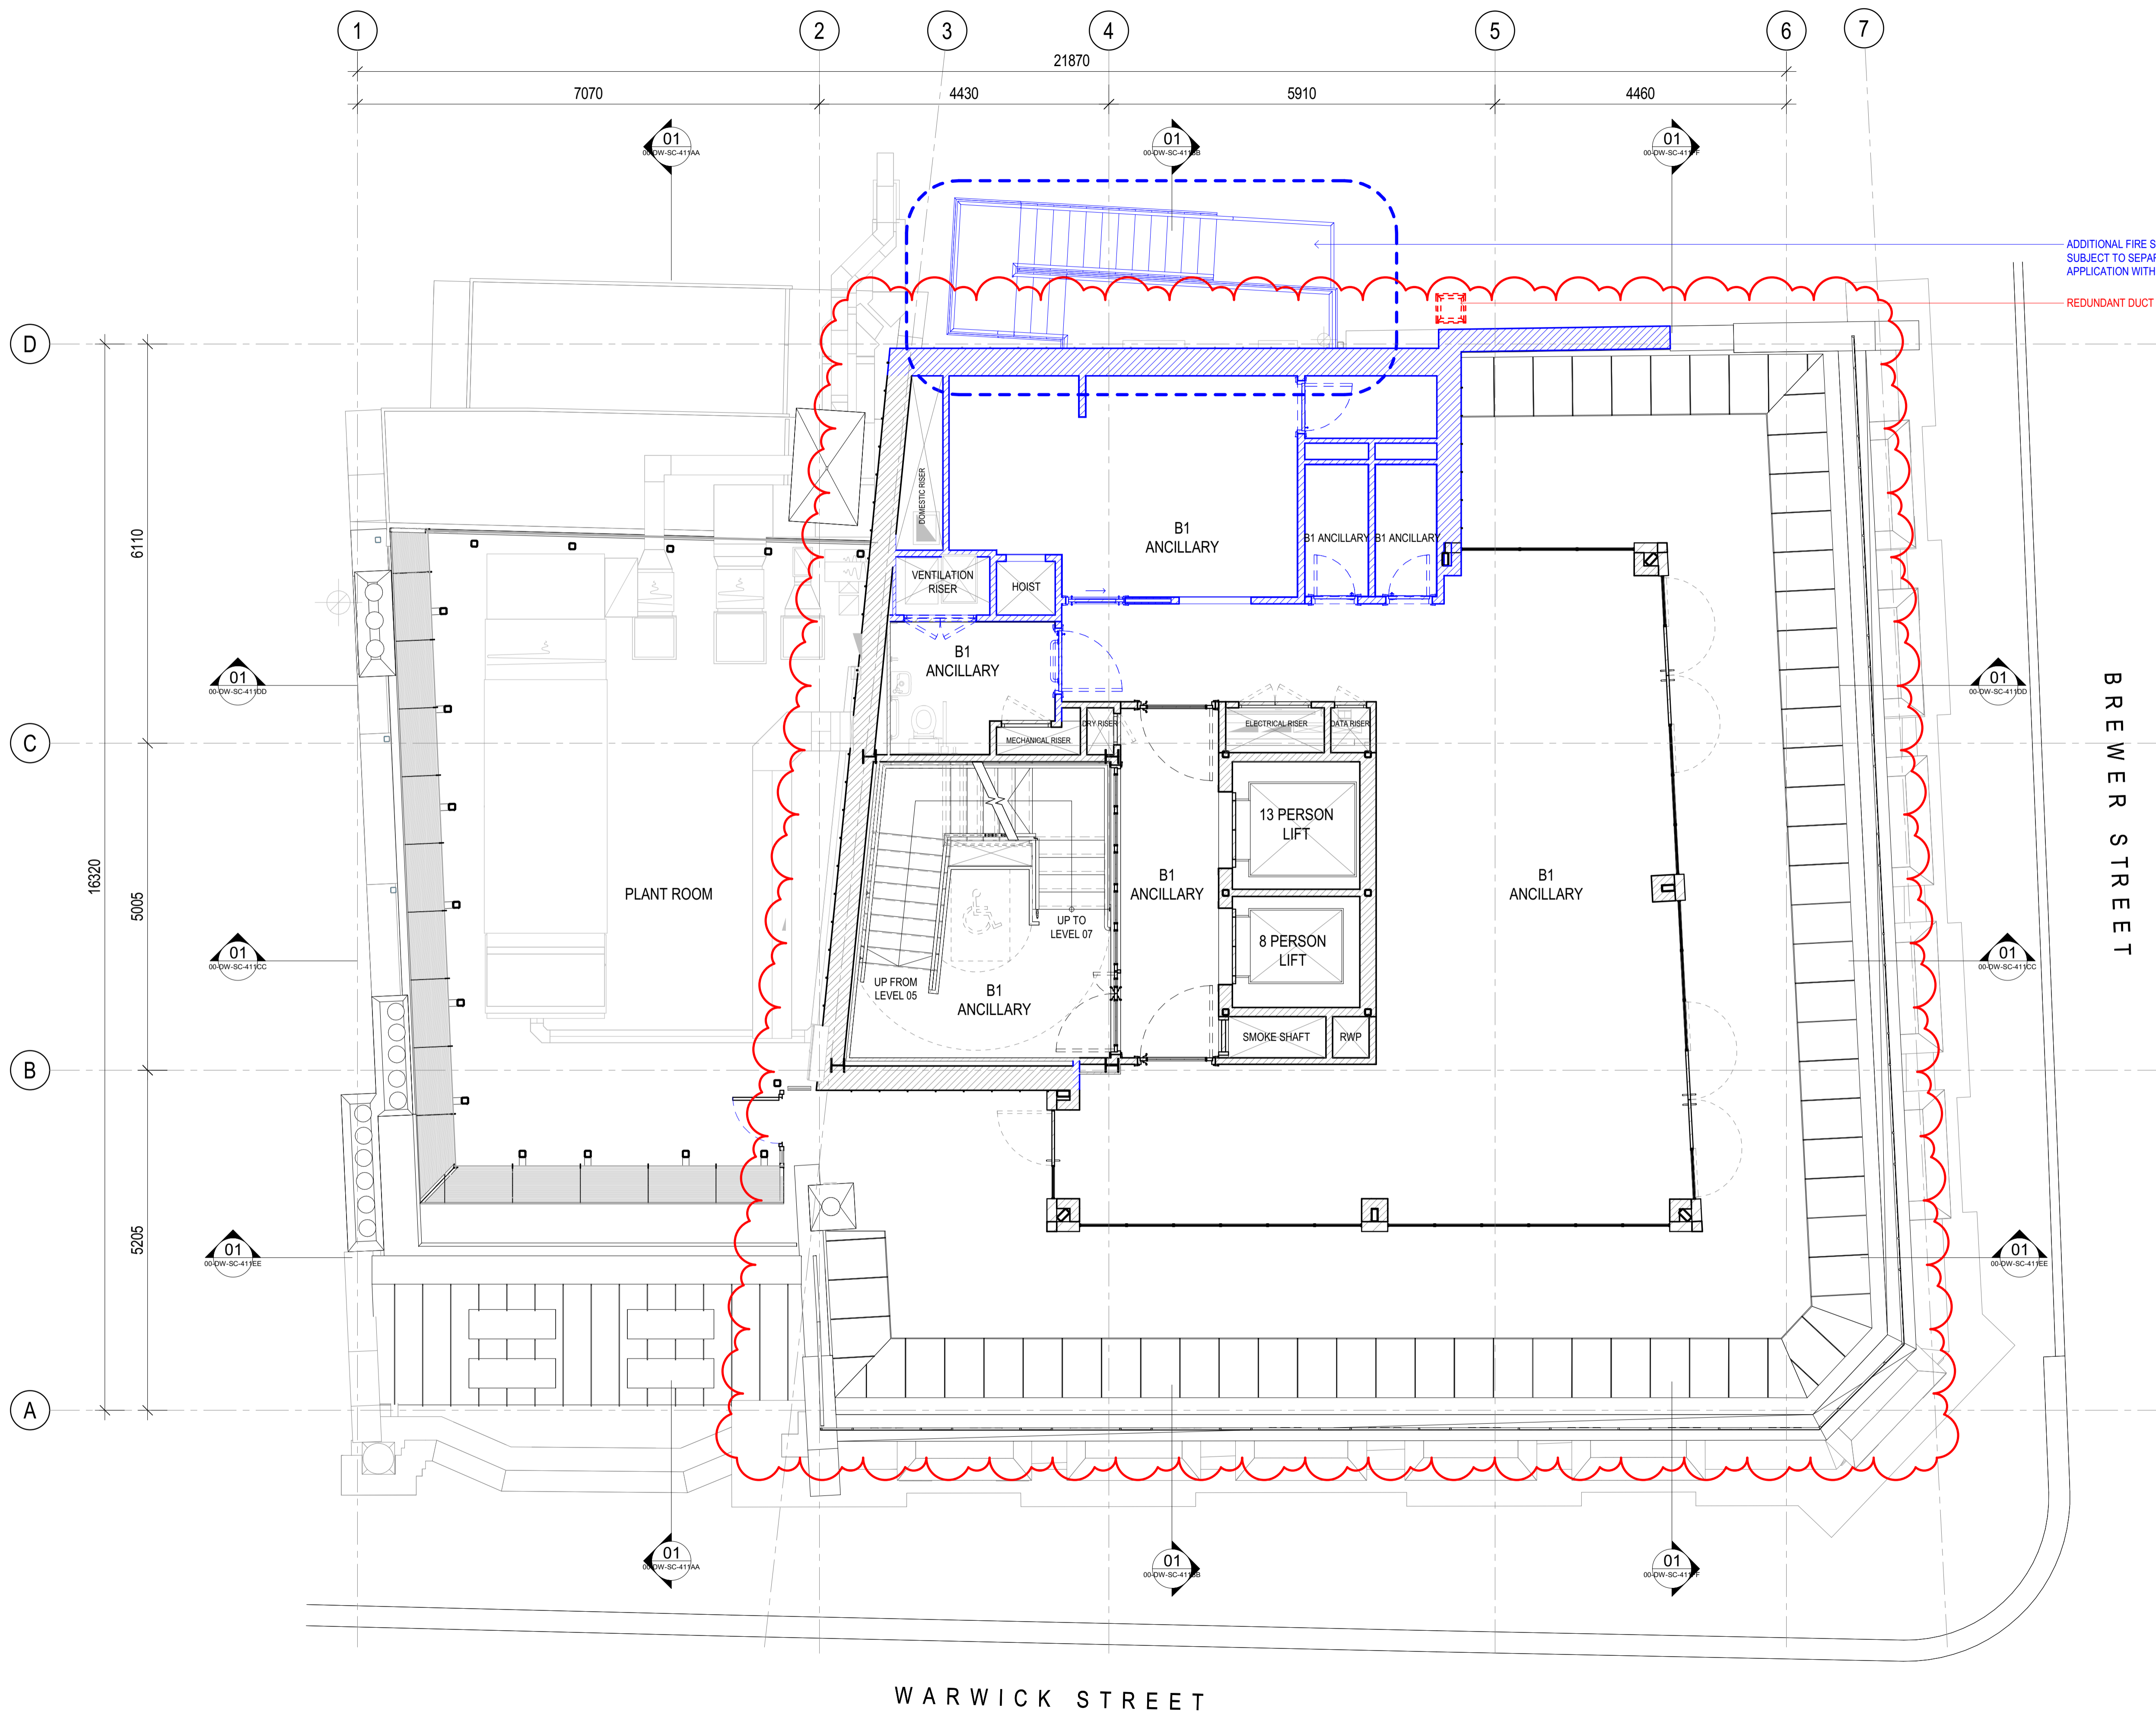

ADDITIONAL FIRE STAIRCASE
 SUBJECT TO SEPARATE NMA
 APPLICATION WITH WCC
 REDUNDANT DUCT TO BE REMOVED

BREWER STREET

WARWICK STREET

A 05.03.2021 EC BR JR ISSUED FOR PLANNING
 No. Date Dwn Ctk App Revision or reason for issue

Client
MASLOW'S

**DENTON
 CORKER
 MARSHALL**

Architect
 Denton Corker Marshall LLP
 3.04 The Frames 1 Phipp Street
 London EC2A 4FS
 Telephone 020 7833 2020 Facsimile 020 7833 9320
 Email mail@dentoncorkermarshall.co.uk

Project Title
MASLOW'S SOHO

Scale / North Point
 1:50 @ A1 0 0.5 1 1.5 2.5M
 1:100 @ A3

Drawing Title
**LEVEL 06 PLANNING GA PLAN
 FOR MMA**

Drawing Number
MS-DCM-06-DW-PL-41206
 Drawing Status
PLANNING

Revision
A