

General Notes
 Do not scale from drawing. Use marked dimensions.
 To be read in conjunction with all other Consultant's drawings.
 The Architect to be immediately notified of any discrepancies.
 Copyright on this drawing retained by the Architect.

NOTE:
 Drawings must be read alongside Interior Designer's and Engineer's drawings, schedules and specifications. In the event of any discrepancy between other consultants' drawings and Denton Corker Marshall's drawings, the discrepancy should be referred to Denton Corker Marshall for confirmation.
 All dimensions and levels are subject to site measurements; the dimensions shown are indicative only and will require site measurement.
 The furniture layout shown in the 20 Series GA drawings are for reference only. The detail furniture layout to be referred to Interior Designer's drawings.


KEY:
 [Grey Box] EXISTING
 [Blue Box] PROPOSED

No.	Date	Dwn	Chk	App	Revision or reason for issue
E	02.10.2020	EC	BR	JR	ISSUED FOR PLANNING
D	28.09.2020	EC	BR	JR	ISSUED FOR PLANNING
C	12.06.2020	EC	BR	JR	STAGE 03 ISSUE
B	27.03.2020	EC	BR	JR	ISSUED FOR PLANNING
A	20.03.2020	EC	BR	JR	ISSUED FOR PLANNING

Client
MASLOW'S


Architect
DENTON CORKER MARSHALL
 Denton Corker Marshall LLP
 3.04 The Frames 1 Phipp Street
 London EC2A 4FS
 Telephone 020 7833 2020 Facsimile 020 7833 9320
 Email mail@dentoncorkermarshall.co.uk

Project Title
MASLOW'S SOHO

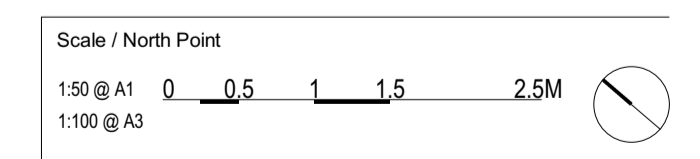

Drawing Title
LEVEL 06 GENERAL ARRANGEMENT PLAN

Drawing Number
MS-DCM-06-DW-PL-20006
 Drawing Status
STAGE 04
 Revision
E

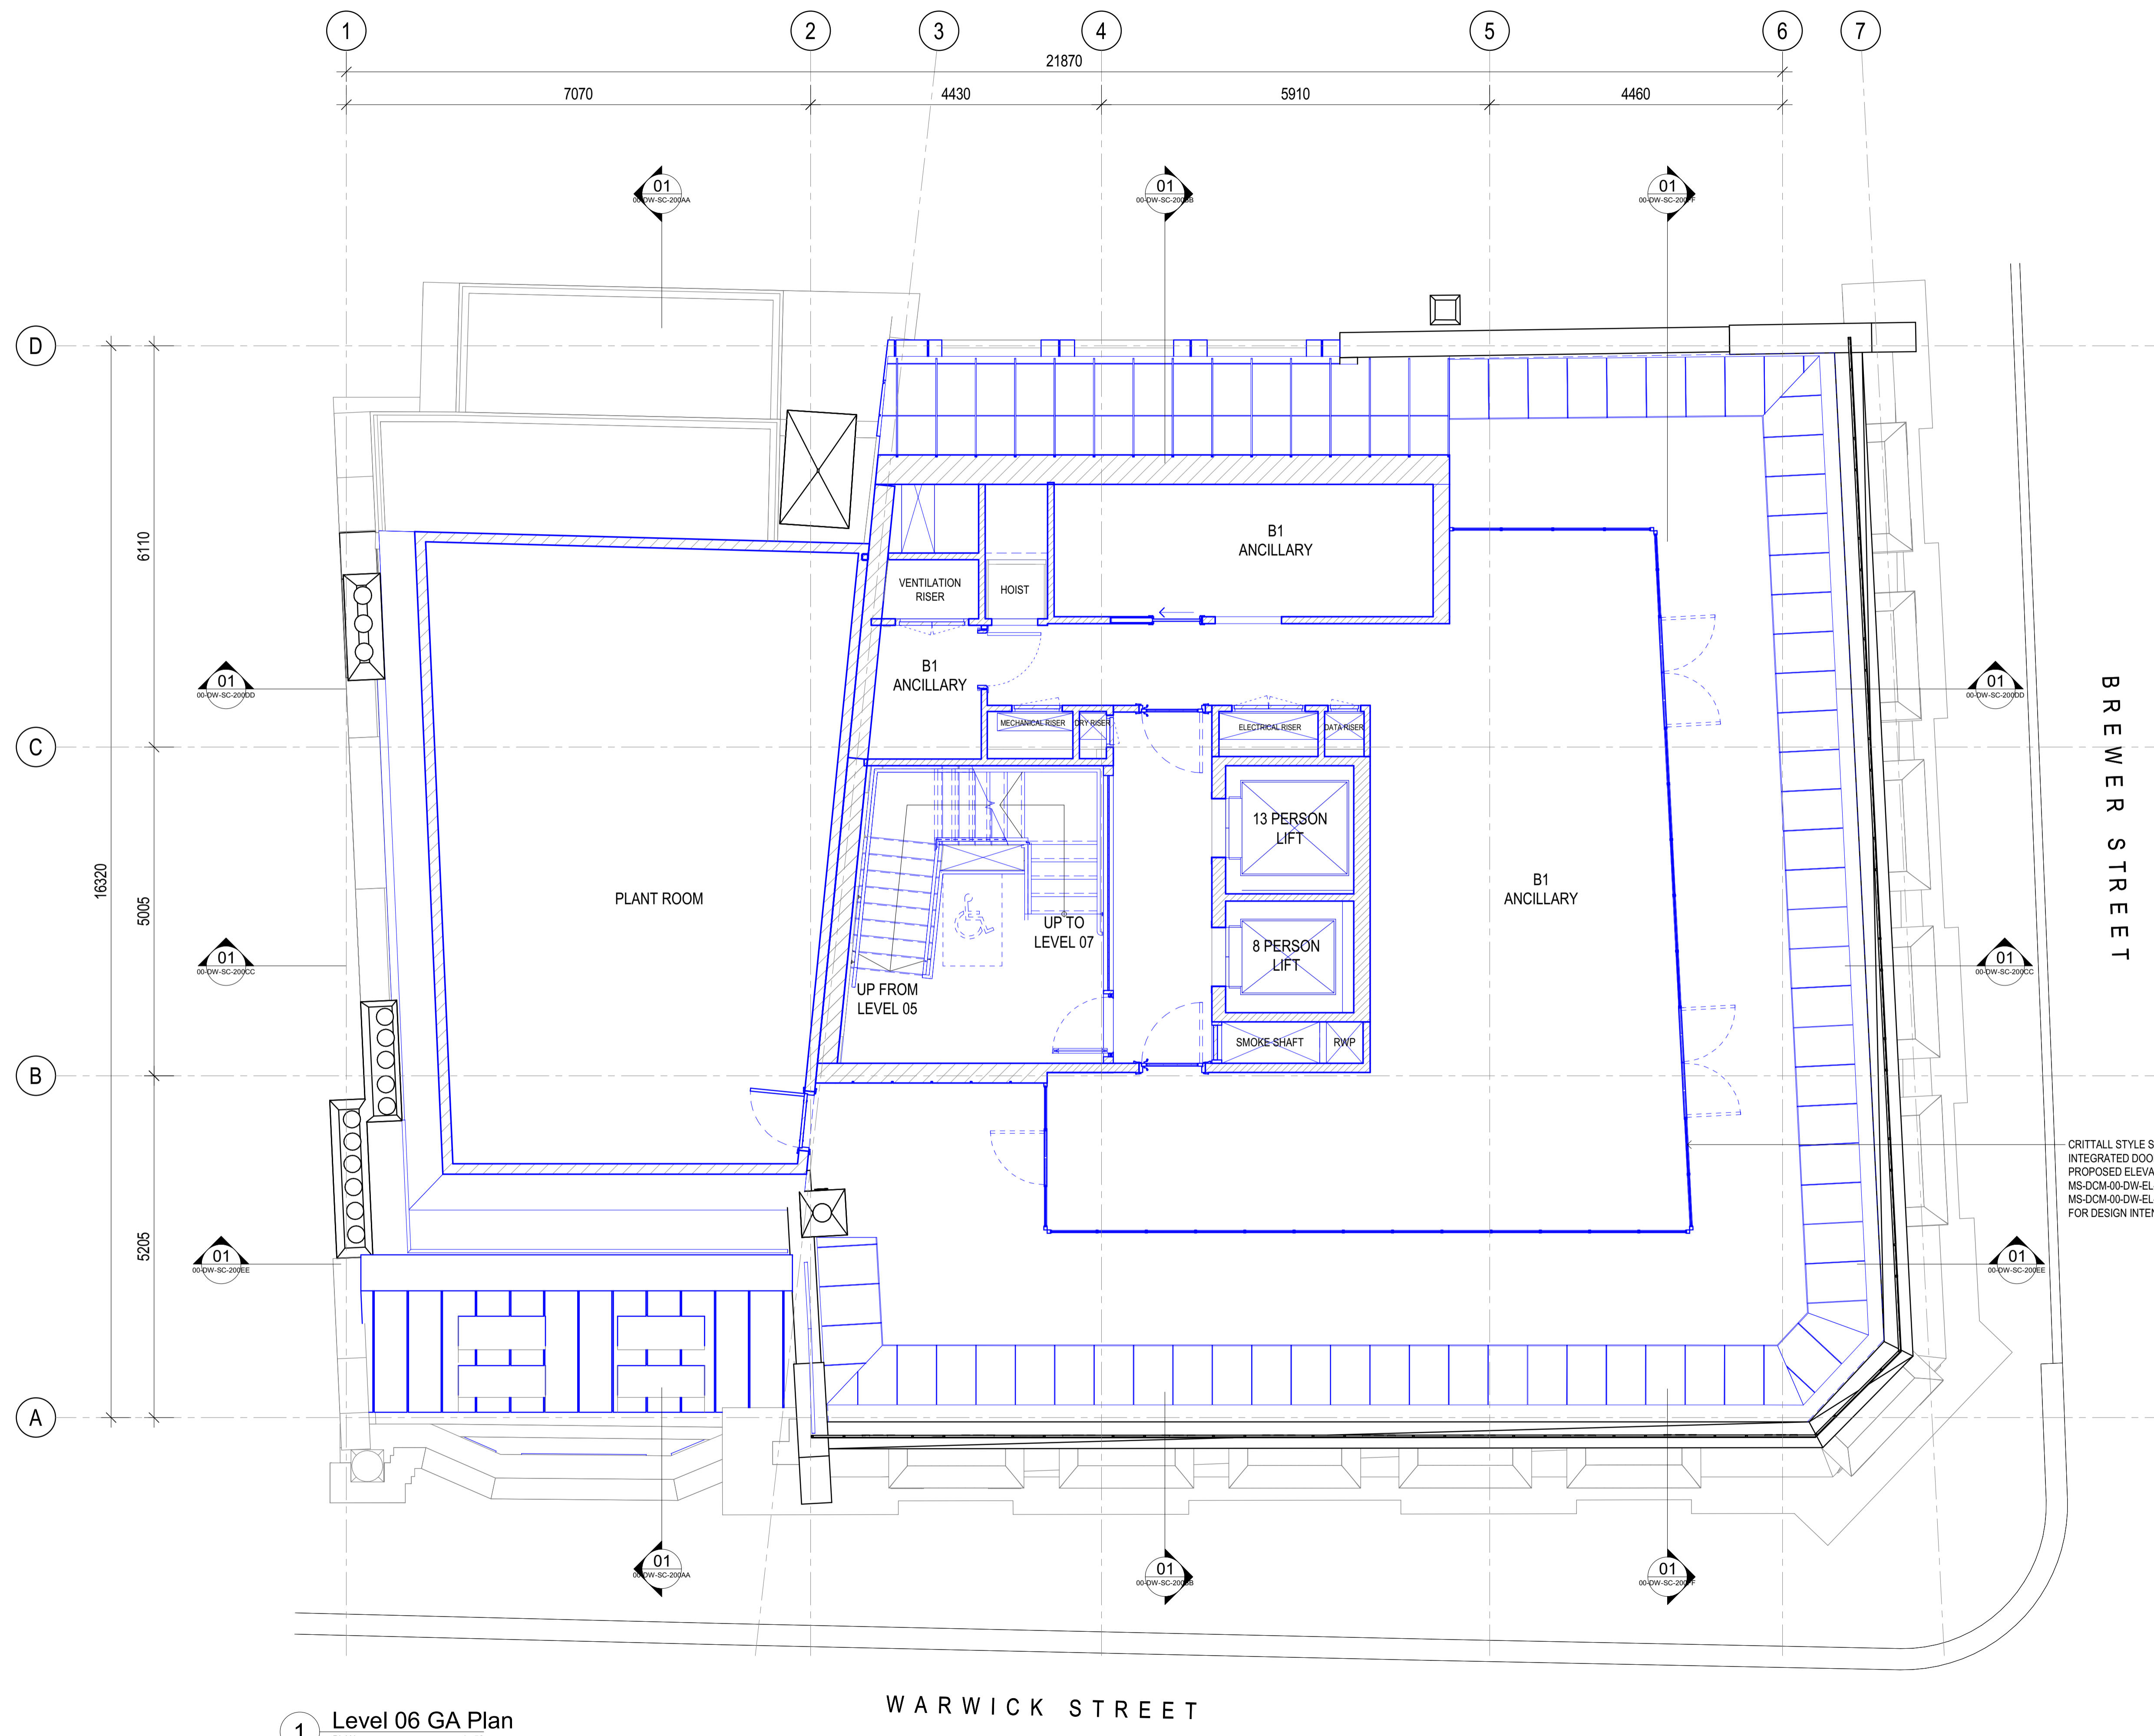

1 Level 06 GA Plan
 PLAN 1:50

WARWICK STREET

BREWER STREET

CRITTALL STYLE SHOPFRONT WINDOWS WITH INTEGRATED DOOR OPENINGS. REFER TO PROPOSED ELEVATIONS DRAWING NO. MS-DCM-06-DW-EL-2000SE REV.D & MS-DCM-06-DW-EL-2000SW REV.D FOR DESIGN INTENT